


BREAM LAKE SUBDIVISION



SITUATED IN
 SUWANNEE COUNTY, FLORIDA
 THE NORTHEAST 1/4 OF THE NORTHWEST 1/4 OF SECTION 29,
 TOWNSHIP 3 SOUTH, RANGE 14 EAST, SUWANNEE COUNTY, FLORIDA.

2 1/4 OF SW 1/4 OF SEC 20
 (W. W. GOTT)

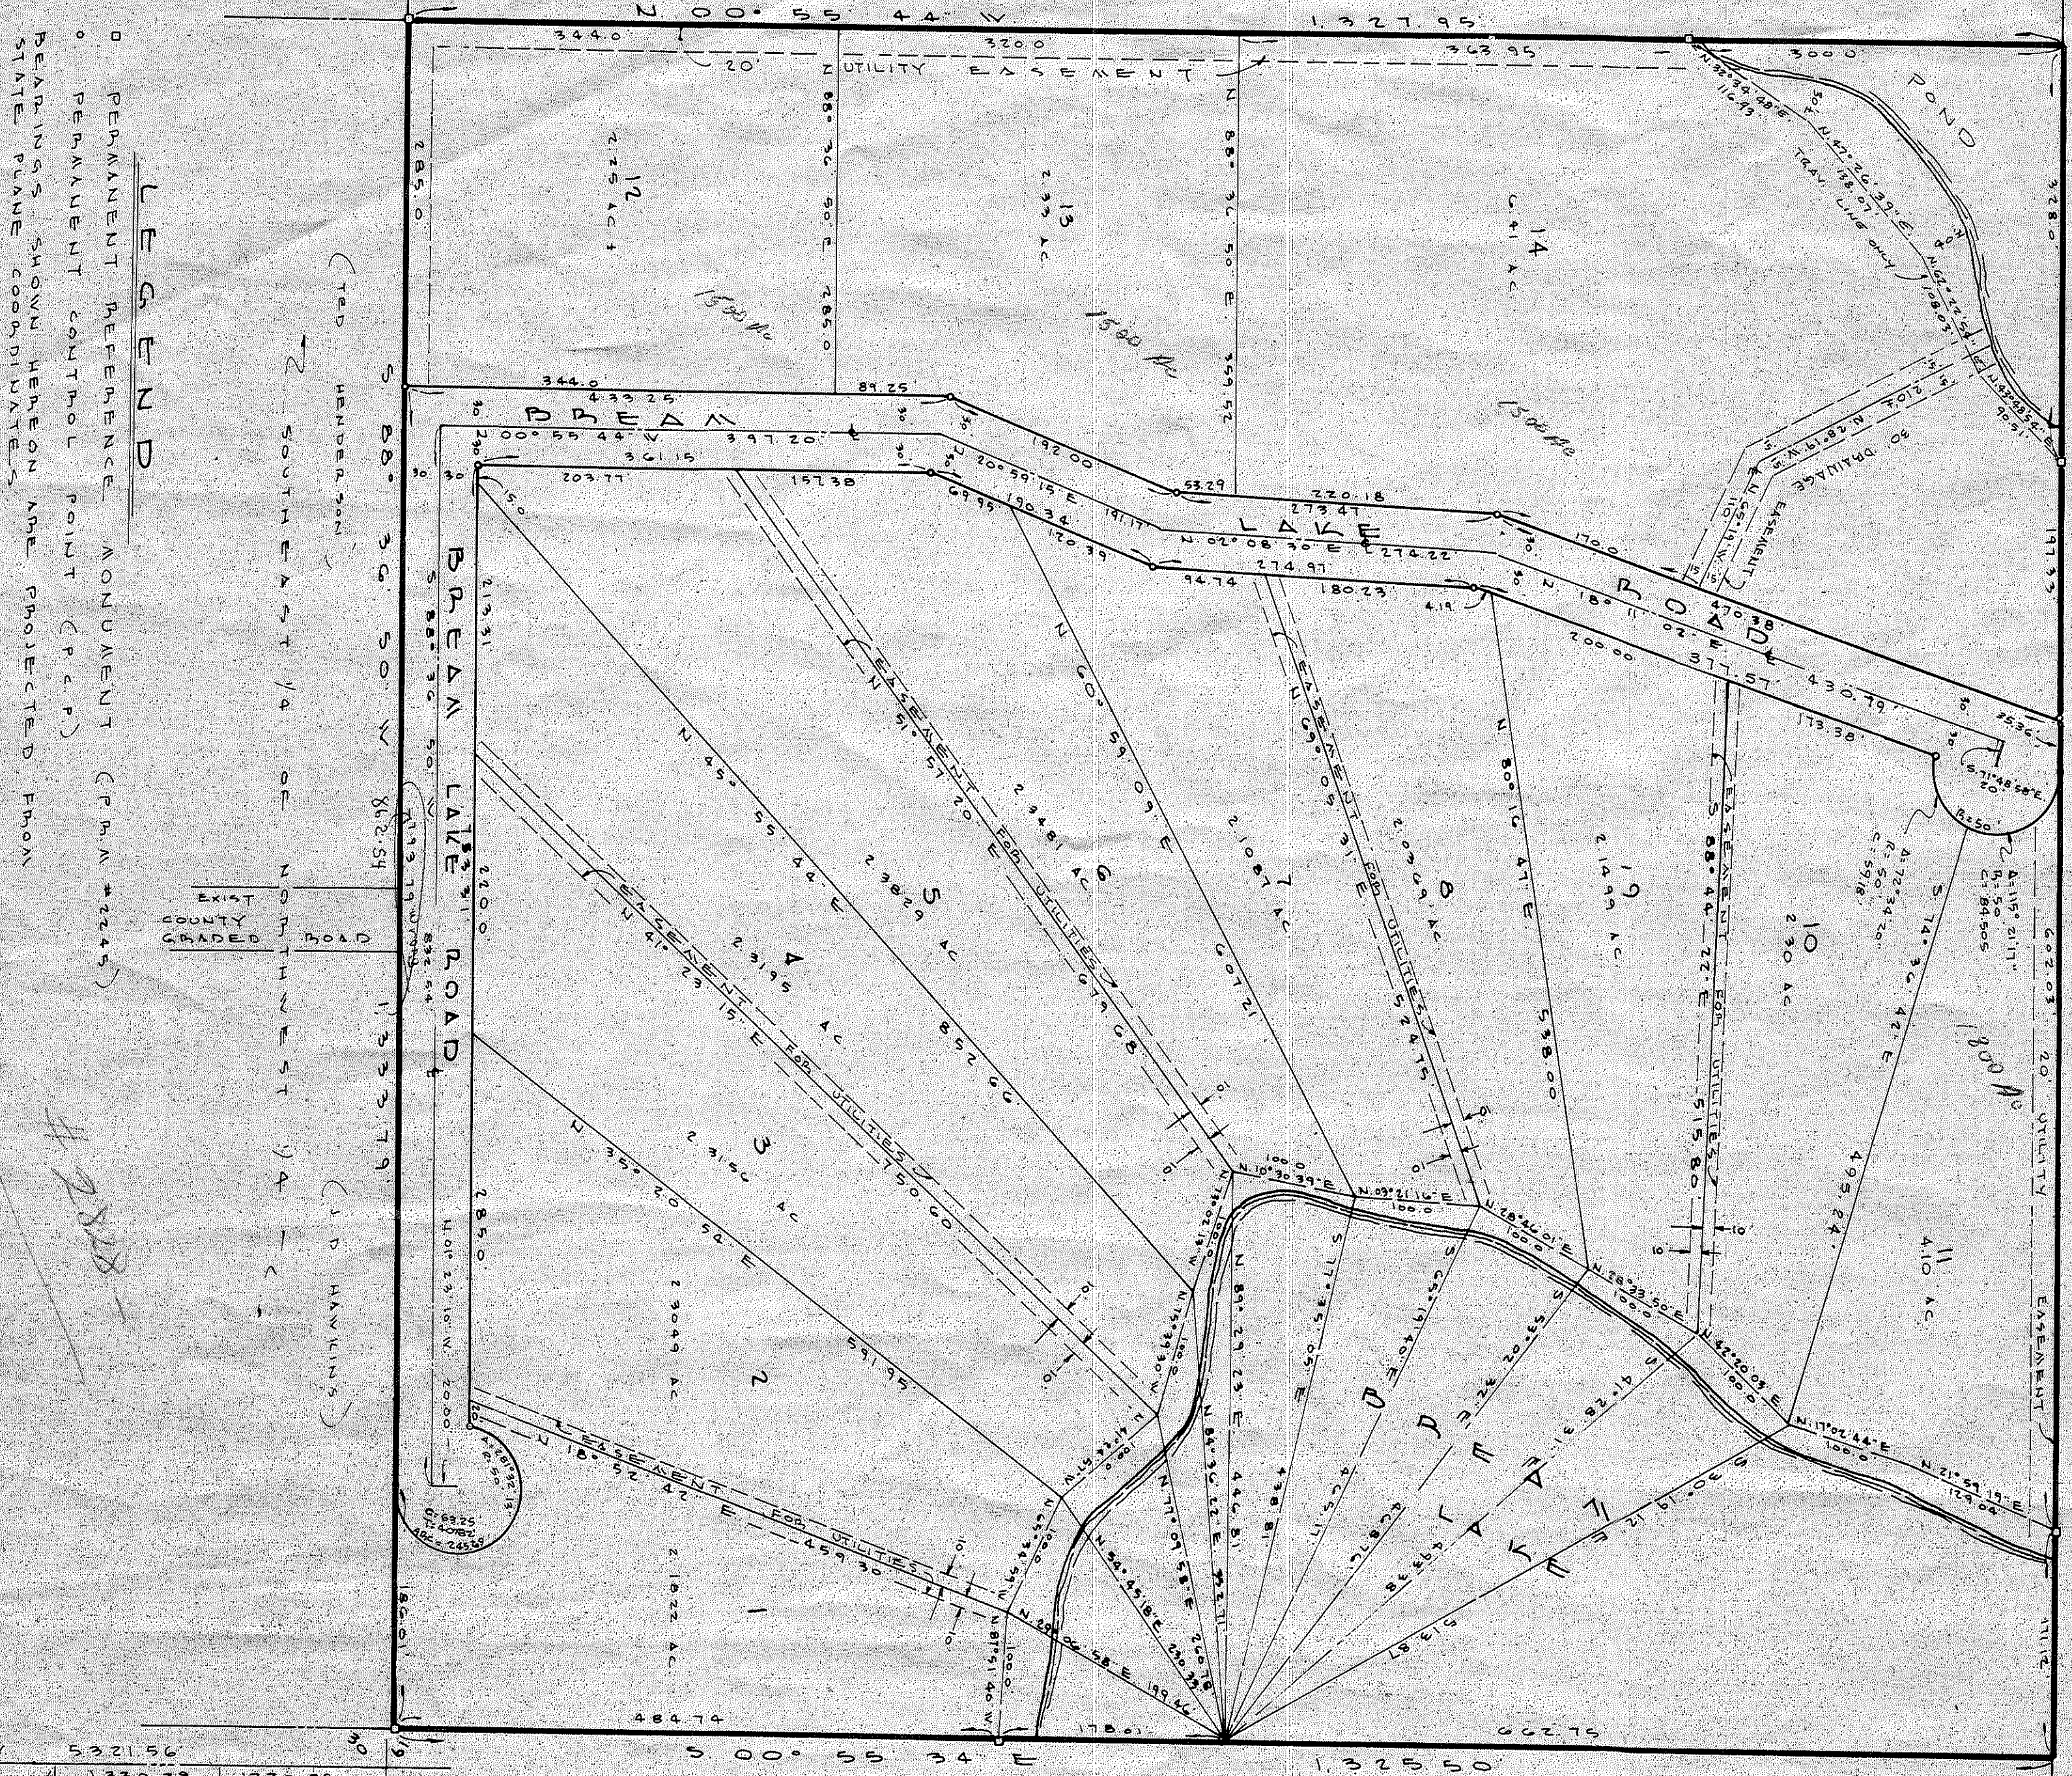

LEGEND
 PERMANENT REFERENCE MONUMENT (P.R.M. #2245)
 PERMANENT CONTROL POINT (P.C.P.)
 BEARINGS SHOWN HEREON ARE PROJECTED FROM
 STATE PLANE COORDINATES

2245

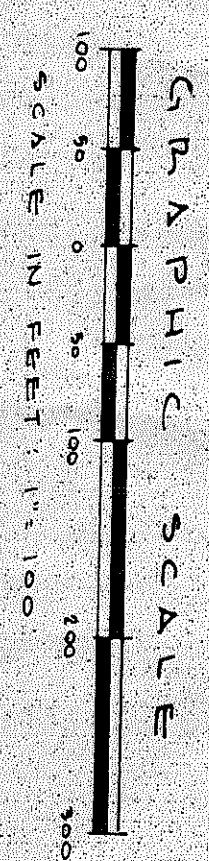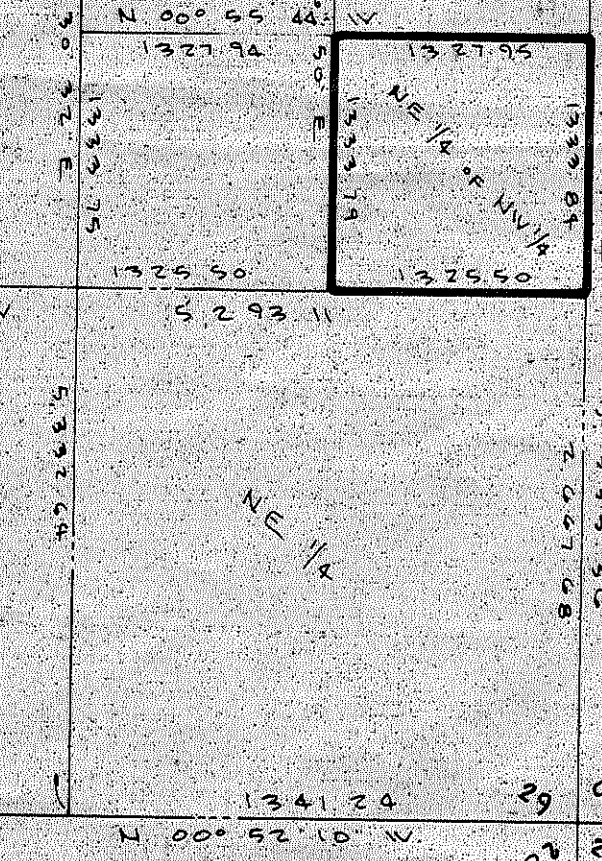

DESCRIPTION
 THE NORTHEAST 1/4 OF THE NORTHWEST 1/4 OF SECTION 29, TOWNSHIP 3 SOUTH, RANGE 14 EAST, SUWANNEE COUNTY, FLORIDA.

PLAT BOOK 1 PAGE 115

ADOPTION AND DEDICATION

I HEREBY CERTIFY THAT I, J. PAUL CREWS, AM THE LAWFUL OWNER OF THE LAND DESCRIBED IN THE CAPTION ABOVE AND THAT I HAVE CAUSED THE SAME TO BE SURVEYED AND SUBDIVIDED AND THIS PLAT, MADE IN ACCORDANCE WITH SAID SURVEY, SHALL BE KNOWN AS BREAM LAKE SUBDIVISION, IS HEREBY ADOPTED AS THE TRUE AND CORRECT PLAT OF SAID LANDS AND THAT ALL STREETS AND UTILITY AND DRAINAGE EASEMENTS SHOWN UPON THIS PLAT ARE HEREBY GRANTED AND WITHOUT RESERVATION DEDICATED TO THE PUBLIC.

IN WITNESS, SIGNED THIS 20th DAY OF Dec A.D. 1976
Paul Crews
 PAUL CREWS
 WITNESS

STATE OF FLORIDA

COUNTY OF COLUMBIA
 I HEREBY CERTIFY THAT ON THIS DAY PERSONALLY APPEARED BEFORE ME, AN OFFICER DULY AUTHORIZED TO ADMINISTER OATHS AND TAKE ACKNOWLEDGMENTS, J. PAUL CREWS, TO ME WELL KNOWN TO BE PERSON DESCRIBED IN AND WHO EXECUTED THE FOREGOING DEDICATION AND ACKNOWLEDGED BEFORE ME THAT HE EXECUTED THE SAME FOR THE USES AND PURPOSES THEREIN EXPRESSED.

WITNESS MY SIGNATURE AND OFFICIAL SEAL AT LAKE CITY, IN THE COUNTY OF COLUMBIA AND STATE OF FLORIDA, THIS 20th DAY OF December A.D. 1976.

Marilyn C. Hamm
 NOTARY PUBLIC STATE OF FLORIDA AT LARGE
 MY COMMISSION EXPIRES: June 21, 1980

DEDICATION FOR MORTGAGEE

THIS IS TO CERTIFY THAT THE STATE EXCHANGE BANK OF LAKE CITY, FLORIDA, A CORPORATION UNDER THE LAWS OF THE STATE OF FLORIDA BEING THE MORTGAGEES OF THE LANDS DESCRIBED IN THE FOREGOING CAPTION OF THIS BREAM LAKE SUBDIVISION FOR THE USES AND PURPOSES THEREIN EXPRESSED AND DEDICATE ALL STREETS AND UTILITY AND DRAINAGE EASEMENTS SHOWN ON THIS PLAT TO THE PUBLIC.

IN WITNESS WHEREOF THE STATE EXCHANGE BANK OF LAKE CITY, HAS CAUSED THESE PRESENT TO BE SIGNED BY ITS PRESIDENT, EMORY P. BUTLER AND ITS CASHIER, ROY BROWN, BY AND WITH THE AUTHORITY OF ITS BOARD OF DIRECTORS IN ITS NAME AND WITH ITS CORPORATE SEAL AFFIXED, THIS 20th DAY OF December A.D. 1976.

Emory P. Butler
 EMORY P. BUTLER, PRESIDENT
Roy Brown
 ROY BROWN, CASHIER
 WITNESS
Shirley Lee
 SHIRLEY LEE
 WITNESS

STATE OF FLORIDA

COUNTY OF COLUMBIA
 I HEREBY CERTIFY THAT ON THIS DAY PERSONALLY APPEARED BEFORE ME, AN OFFICER DULY AUTHORIZED TO ADMINISTER OATHS AND TAKE ACKNOWLEDGMENTS, EMORY P. BUTLER, PRESIDENT AND ROY BROWN, CASHIER OF THE STATE EXCHANGE BANK OF LAKE CITY, A CORPORATION UNDER THE LAWS OF THE STATE OF FLORIDA, TO ME WELL KNOWN TO BE THE PERSONS WHO EXECUTED THE FOREGOING DEDICATION AND WHO ACKNOWLEDGED BEFORE ME THAT THEY EXECUTED THE SAME FREELY AND VOLUNTARILY AS THE ACT AND DEED OF SAID CORPORATION WITH THE OFFICIAL SEAL OF SAID CORPORATION AFFIXED THERETO.

WITNESS MY SIGNATURE AND OFFICIAL SEAL AT LAKE CITY, IN THE COUNTY OF COLUMBIA AND THE STATE OF FLORIDA, THIS 20th DAY OF December A.D. 1976.

Marilyn C. Hamm
 NOTARY PUBLIC STATE OF FLORIDA AT LARGE
 MY COMMISSION EXPIRES: June 21, 1980

COUNTY COMMISSION APPROVAL

EXAMINED AND APPROVED BY THE COUNTY COMMISSION OF SUWANNEE COUNTY, FLORIDA, THIS 19th DAY OF April A.D. 1979
Lee C. Williams
 LEE C. WILLIAMS
 CHAIRMAN

CLERK'S CERTIFICATE

THIS IS TO CERTIFY THAT THIS PLAT HAS BEEN FILED FOR RECORD AND RECORDED IN PLAT BOOK _____ PAGE _____ OF THE PUBLIC RECORDS OF SUWANNEE COUNTY, FLORIDA, THIS _____ DAY OF _____ A.D. 1976.

SURVEYOR'S CERTIFICATE

I HEREBY CERTIFY THAT THIS PLAT IS A CORRECT REPRESENTATION OF THE LANDS AS SURVEYED UNDER MY DIRECTION AND SUPERVISION AND THAT THE SURVEY DATA COMPLIES WITH THE REQUIREMENTS OF CHAPTER NO. 177 OF THE LAWS OF THE STATE OF FLORIDA, AND THAT PERMANENT MONUMENTS AND PERMANENT CONTROL POINTS HAVE BEEN SET ACCORDING TO THE ABOVE REFERENCED LAWS AS SHOWN. SIGNED THIS 20th DAY OF Dec A.D. 1976.

D. Sherman Frier
 D. SHERMAN FRIER, PLS FLA. CERT. NO. 2245, FLA.
 LANDS OAK, FLORIDA 32060