


SHEET #1

CAPTION:
THE FRACTIONAL WEST HALF OF THE SOUTHWEST QUARTER; THE SOUTHEAST QUARTER OF THE SOUTHWEST QUARTER; THE SOUTH HALF OF THE SOUTHWEST QUARTER OF THE SOUTHWEST QUARTER OF THE SOUTHWEST QUARTER; AND THE WEST FOUR CHAINS OF THE SOUTHWEST QUARTER OF THE SOUTHWEST QUARTER; IN SECTION 36, TOWNSHIP 5 SOUTH, RANGE 13 EAST, SUWANNEE COUNTY, FLORIDA, MORE PARTICULARLY DESCRIBED AS FOLLOWS:



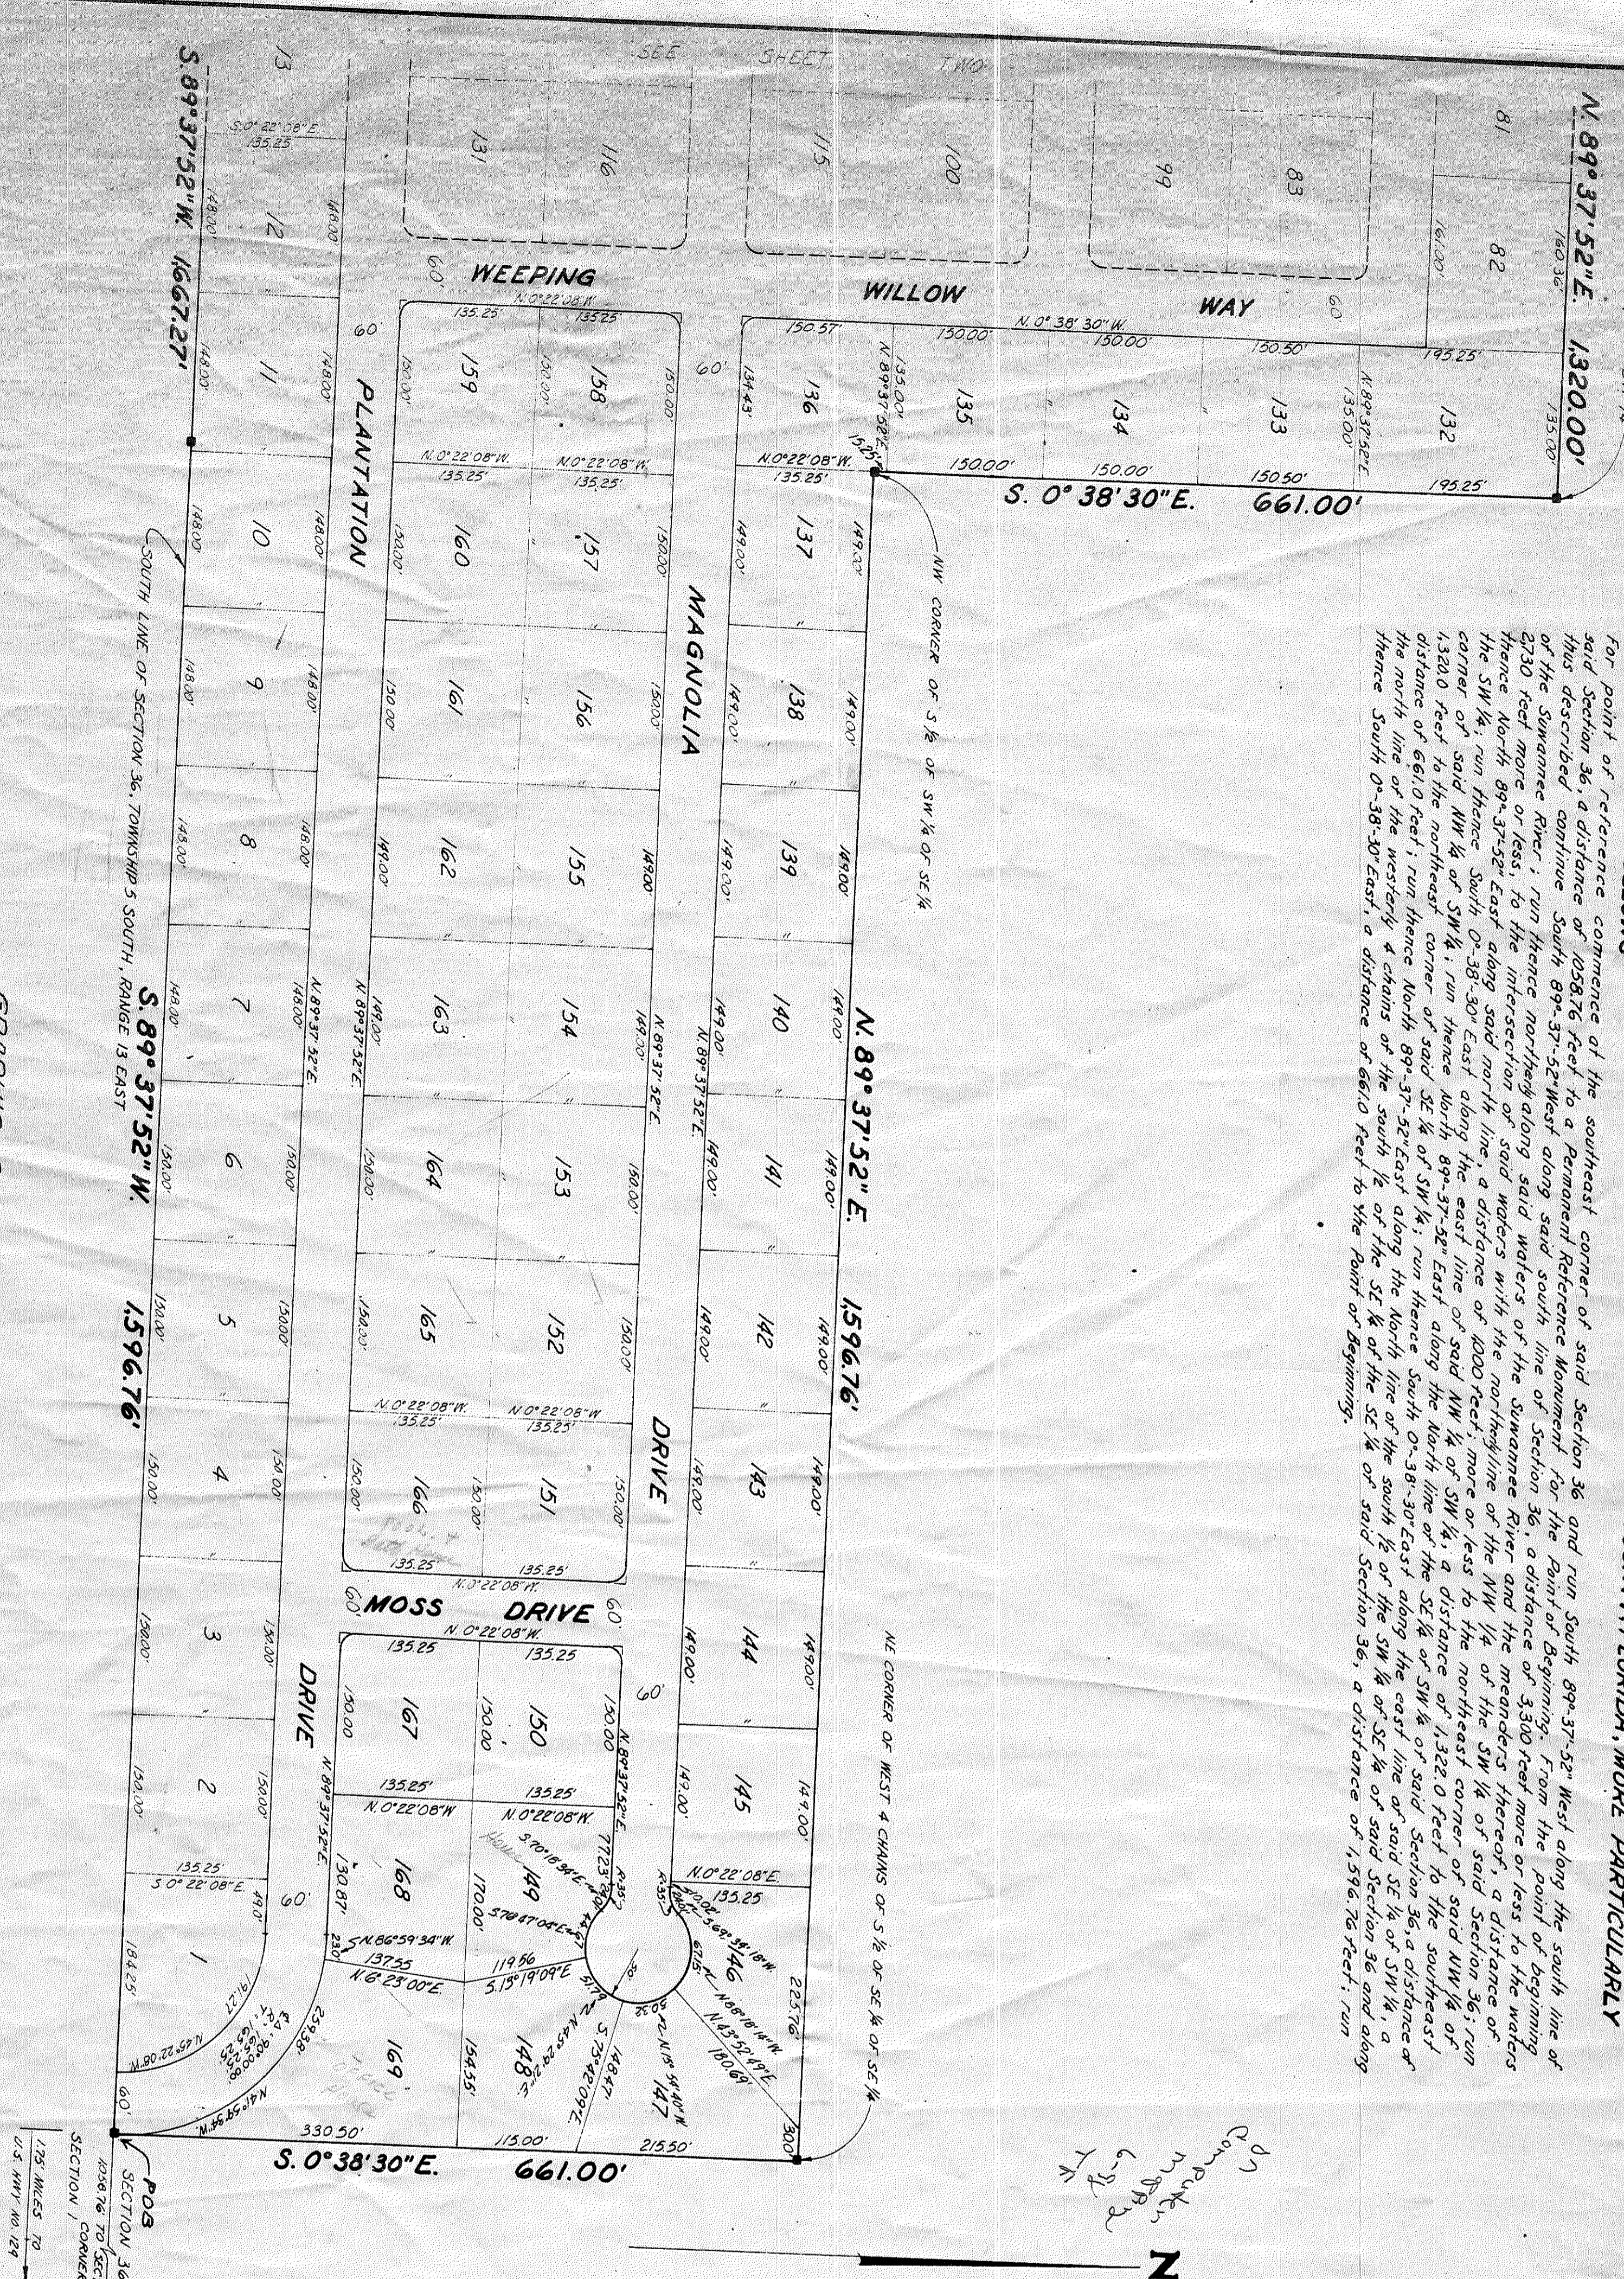

SUWANNEE

Completed
in
1970

















