## N

SECTION 32, SUWANNEE TOWNSHIP COUNTY, SOUTH, FLORIDA RANG \_ I

MIN

PLAT BOOK

7

ADOPTION AND DEDICATION:

KNOWN ALL MEN BY THESE PRESENT THAT MARTHA JO KHACHIGAN, AS PRESIDENT OF BKL INVESTMENT COMPANY, HAS CAUSED THE LANDS HEREON DESCRIBED TO BE SURVEYED AND PLATTED TO BE KNOWN AS CENTRAL PLACE SOUTH AND THAT THE ROADS, STREETS AND EASEMENTS FOR UTILITIES, DRAINAGE AND OTHER PURPOSES HEREON SHOWN ARE HEREBY DEDICATED TO THE PERPETUAL USE OF THE PUBLIC.

MARTHA JO KHACHIGAN

MARTHA JO KHACHIGAN

BKL INVESTMENT COMPANY 672 E. DUVAL STREET LAKE CITY, FLORIDA 32055 (386) 752-4339

STATE OF FLORIDA,

COUNTY OF COLUMBIA:


WITNESS: COMMERCE AS ROBETS

HEREBY CERTIFY ON THIS 29 DAY OF 44 A.D. 2019, BEFORE ME PERSONALLY APPEARED MARTHA JO KHACHIGAN TO ME KNOWN TO BE THE INDIVIDUAL DESCRIBED IN AND WHO EXECUTED THE FOREGOING DEDICATION AND SHE ACKNOWLEDGES EXECUTION THEREOF.

THIS 2 DAY OF CLAAT COLUMBIA COUNTY, STATE OF FLORIDA,

MY COMMISSION

5:0/22

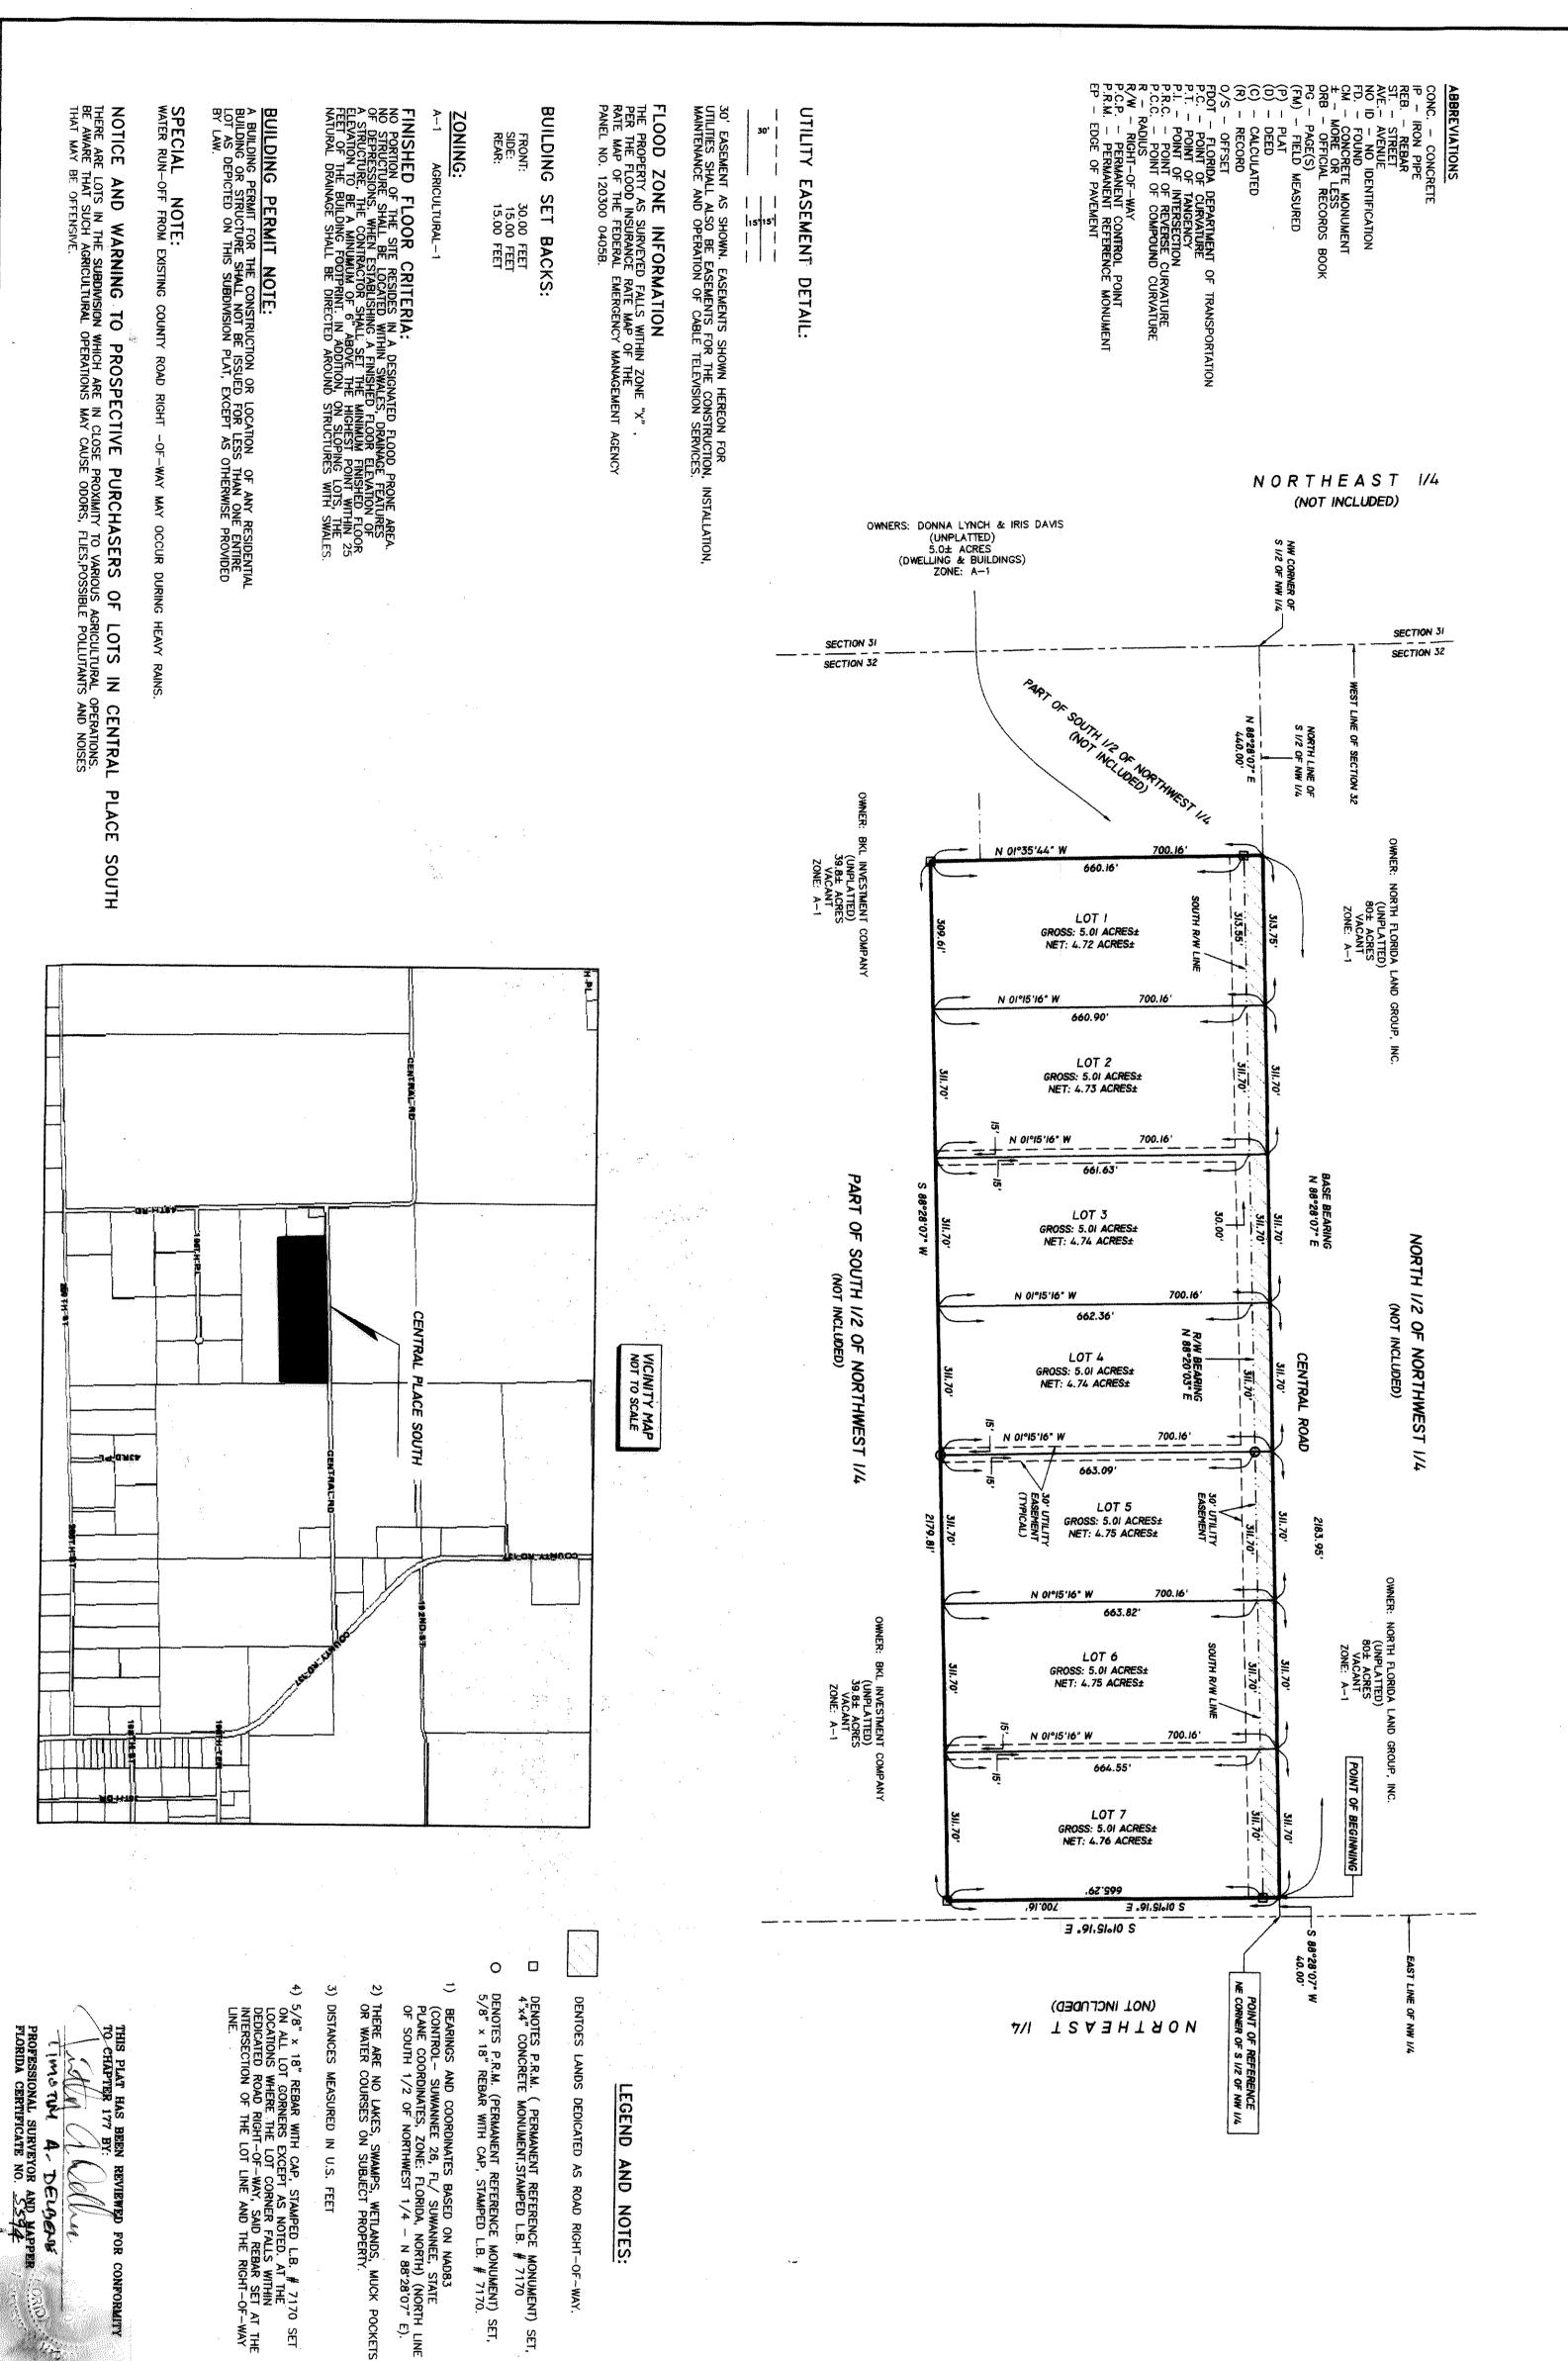

CERTIFICATE OF CLERK: APPROVED BY BOARD OF COUNTY COMMISSIONERS, SUWANNEE COUNTY, THE BOARD OF COUNTY COMMISSIONERS OF SUWANNEE COUNTY, FLORIDA WAS ACCEPTED AND FILED FOR RECORD THIS 2 DAY OF ALOUATY APPROVED BY PLAT BOOK 2 PAGE 573 OF THE PUBLIC RECORDS OF SAID SUWANNEE COUNTY, FLORIDA. NOULLACHOUNDARY PUBLIC, STATE OF FLORIDA DATE: 8-20-2019 H MODELLY FLORIDA:

CLERK OF COURT, SUWANNEE COUNTY, FLORIDA

DEVELOPER:

BKL INVESTMENT COMPANY
672 E. DUVAL STREET
LAKE CITY, FLORIDA 32055
(386) 752-4339 SUBDIVIDER'S AGENT:
TIMOTHY B. ALCORN
130 WEST HOWARD STREET
LIVE OAK, FLORIDA 32064
(386) 362-4629

I, THE UNDERSIGNED PROFESSIONAL SURVEYOR AND MAPPER, HEREBY CERTIFY THAT THIS PLAT IS A TRUE AND CORRECT REPRESENTATION OF THE LANDS SURVEYED, THAT THE SURVEY DATA COMPLIES WITH ALL REQUIREMENTS OF CHAPTER 177, FLORIDA STATUES AND THAT THE PERMANENT REFERENCE MONUMENTS WERE INSTALLED AS OF THE 18TH DAY OF JULY, 2019. THE PERMANENT COMPROL POINTS AND LOT CORNERS WERE INSTALLED AS OF THE 18th DAY OF JULY, 2019. TIMOTHY B. ALCORN
PROFESSIONAL SURVEYOR AND MAPPER
FLORIDA CERTIFICATE NO., 6332
DATE: JULY 22, 2019
"NOT VALID WITHOUT THE SIGNATURE AND THE ORIGINAL RAISED SEAL OF A FLORIDA LICENSED SURVEYOR AND MAPPER"

DATE SURVEYED: 07-18-19
APPROVED BY:

J. SHERMAN FRIER & ASSOCIATES, INC.

LAND SURVEYORS

130 W. HOWARD STREET, LIVE OAK, FL 32064

PHONE: 386-382-4629

FAX: 386-382-5270

PHONE: 386-382-5270

PHONE: 386-382-5270

EMAIL: jsfa@windsfream.net

Images: 200 windsfream.net