


COLONIAL ESTATES

SUWANNEE COUNTY FLA

Description
 All of the SW 1/4 of Sec. 24 T25 R12E lying East of ACL RR and South of SAL RR except Byrd and Higgins Lots and also the NW 1/4 of NW 1/4 of Sec. 25 T25 R12E lying East of ACL RR and North of Highway #1

Whereby that His Plat is a correct representation of the above described lands stakes and permanent reference monuments (marked EXM) have been placed.

Drew & Harris Surveyors
 By Geo. F. Harris Live Oak Fla.

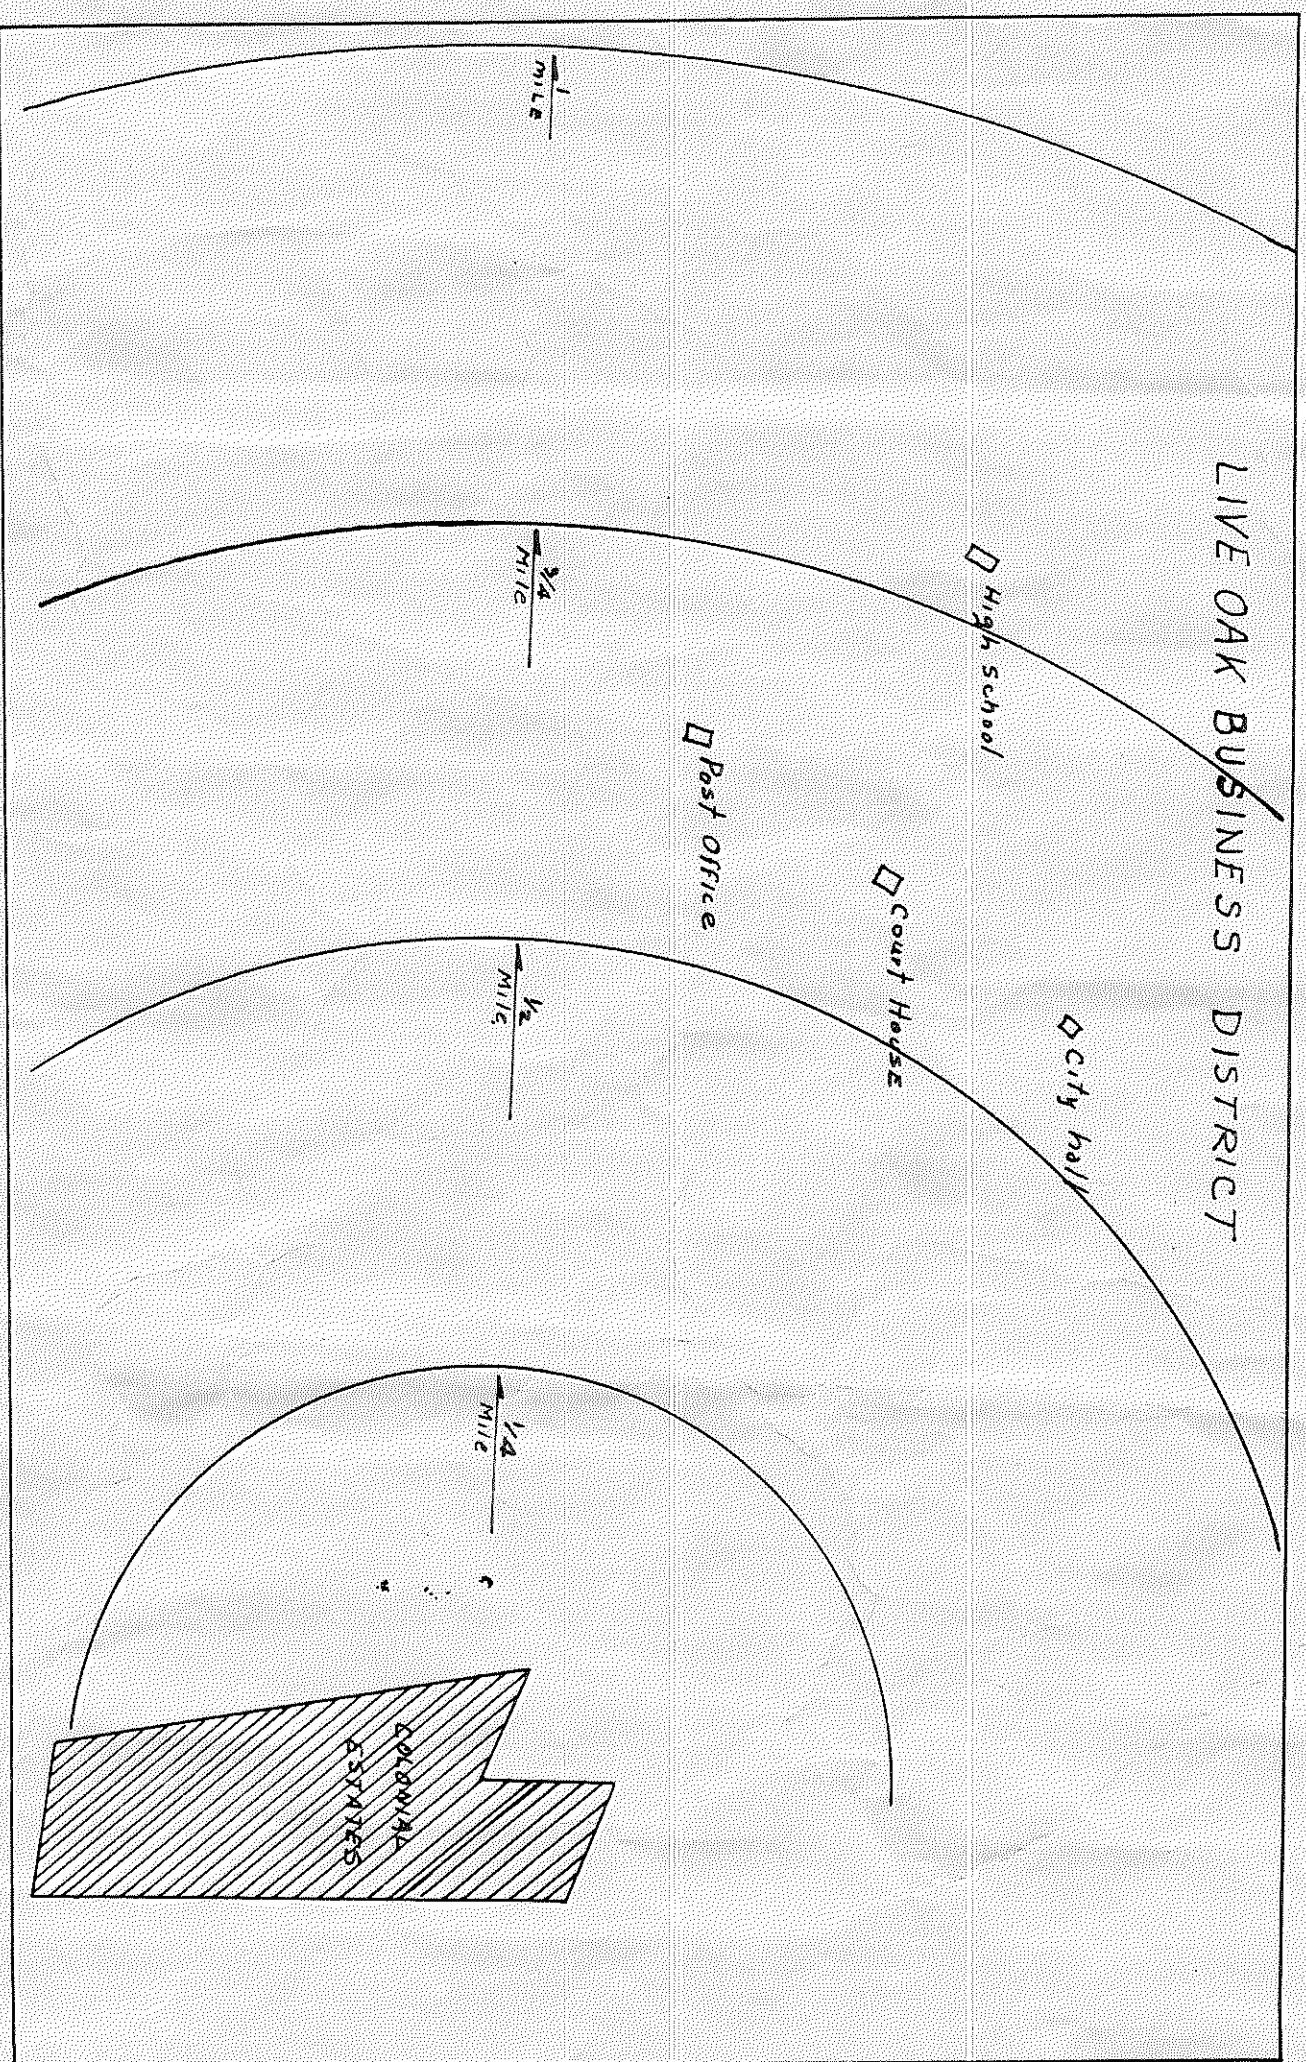

Certification & Adoption:

This is to certify that we the undersigned are the lawful owners of the lands described in the caption hereon, and we have caused the same to be surveyed and this plat made in accordance with the survey, is hereby adopted as the true and correct plat of said lands, and all lands, streets and alleys shown upon this plat are hereby irrevocably and without reservation dedicated to the County of Suwannee and its successors. In witness whereof these presents are signed this 22 day of January AD 1926

Pauline Haddad
 Plaintiff

George W. Byrd
 Defendant

John A. Higgins
 Defendant

Signed and approved this day of AD 1926
 Slightly Commissioners Suwannee County Fla

John A. Higgins
 Clerk

State of Florida

County of Suwannee
 Personally appeared before me Pauline Haddad known to be the person described in the foregoing and who executed the foregoing dedication to Suwannee County an examination taken and made separately and apart from her said husband did and acknowledge that she made herself a party to the said dedication for the purpose of relinquishing and renouncing and conveying all of her rights title and interest whether dower, homestead or separate described therein in the roads, streets and alleys in said dedication freely and voluntarily with out compulsion, constraint, apprehension or fear from her husband.

State of Florida

County of Suwannee
 Personally appeared before me George W. Byrd known to be the person described in the foregoing dedication and who executed the foregoing dedication to Suwannee County and acknowledge before me that he executed the same freely and voluntarily for the purposes therein expressed.

Witness my hand and Seal of Live Oak, Florida
 This the 22 day January AD 1926.

George W. Byrd
 My Commissioner

BYRD & HIGGINS LOTS

