
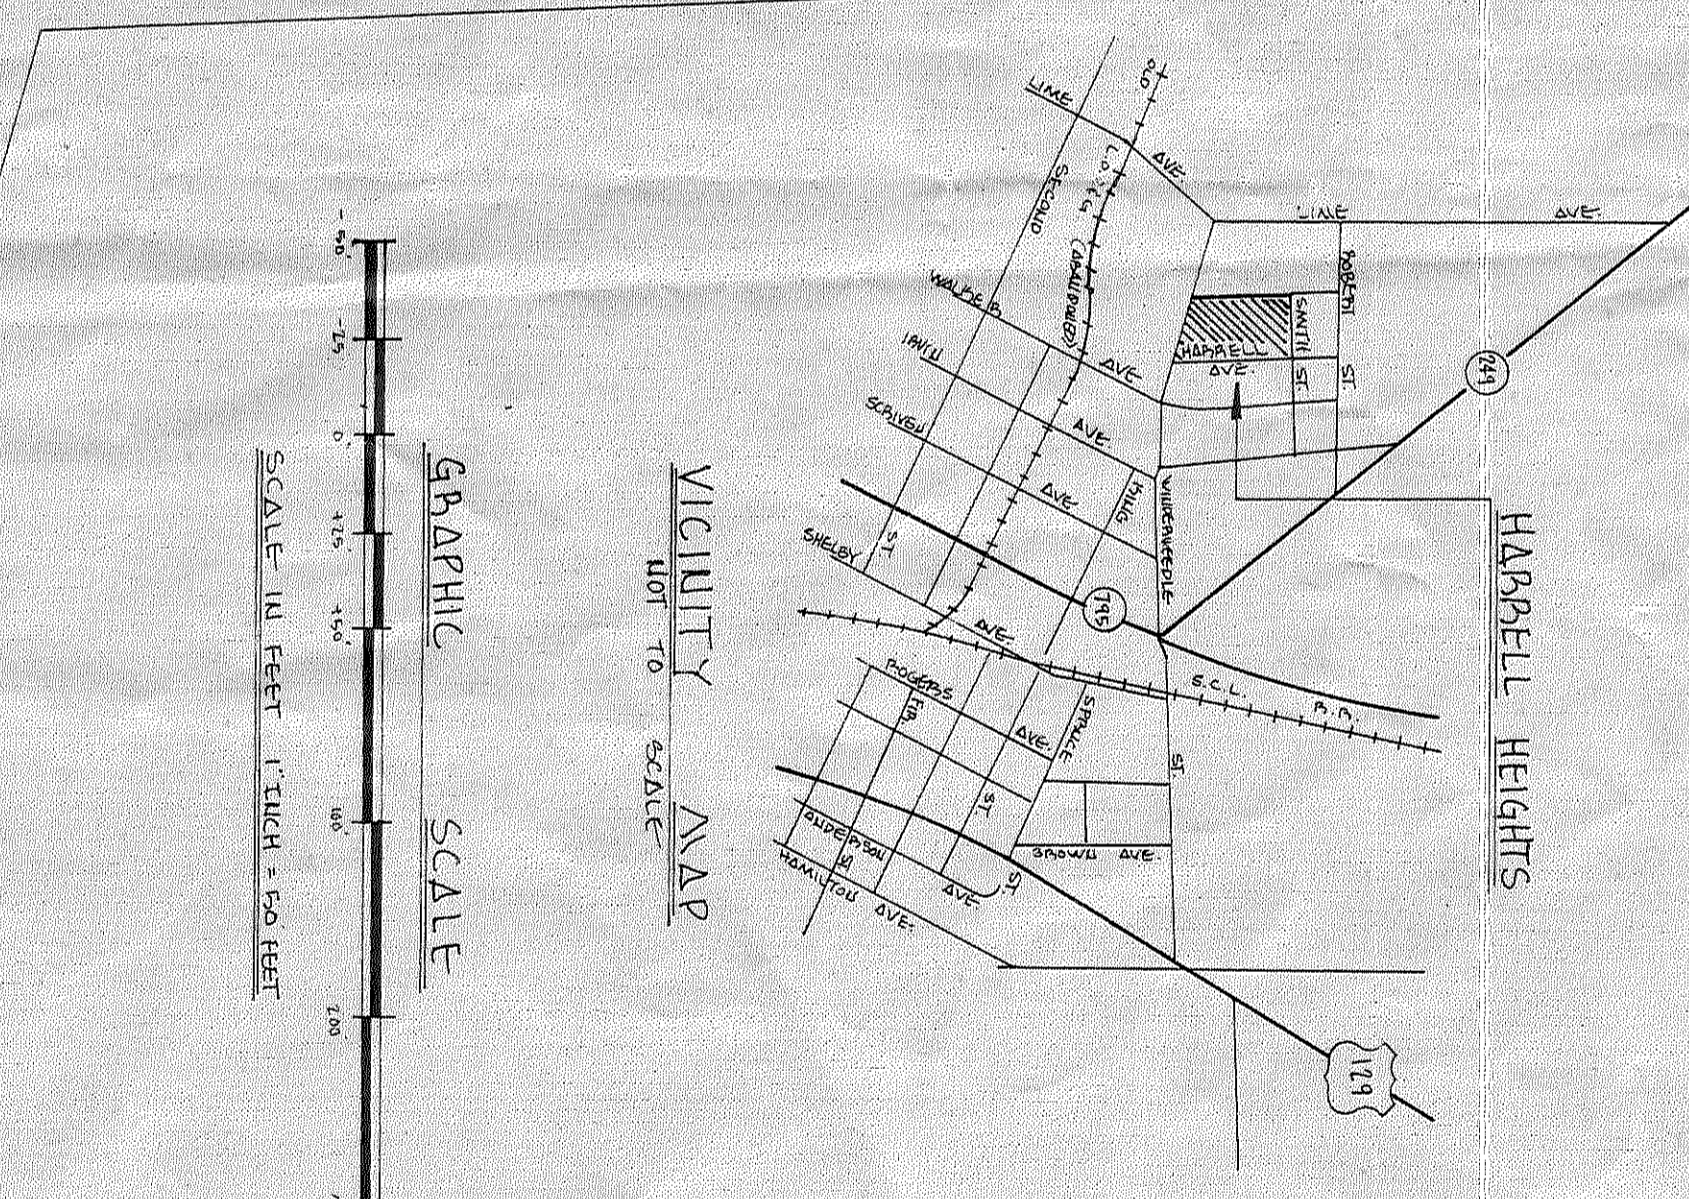


HARRRELL HEIGHTS

PLAT BOOK 1 PAGE 437
SHEET 1 OF 2

SITUATED IN:



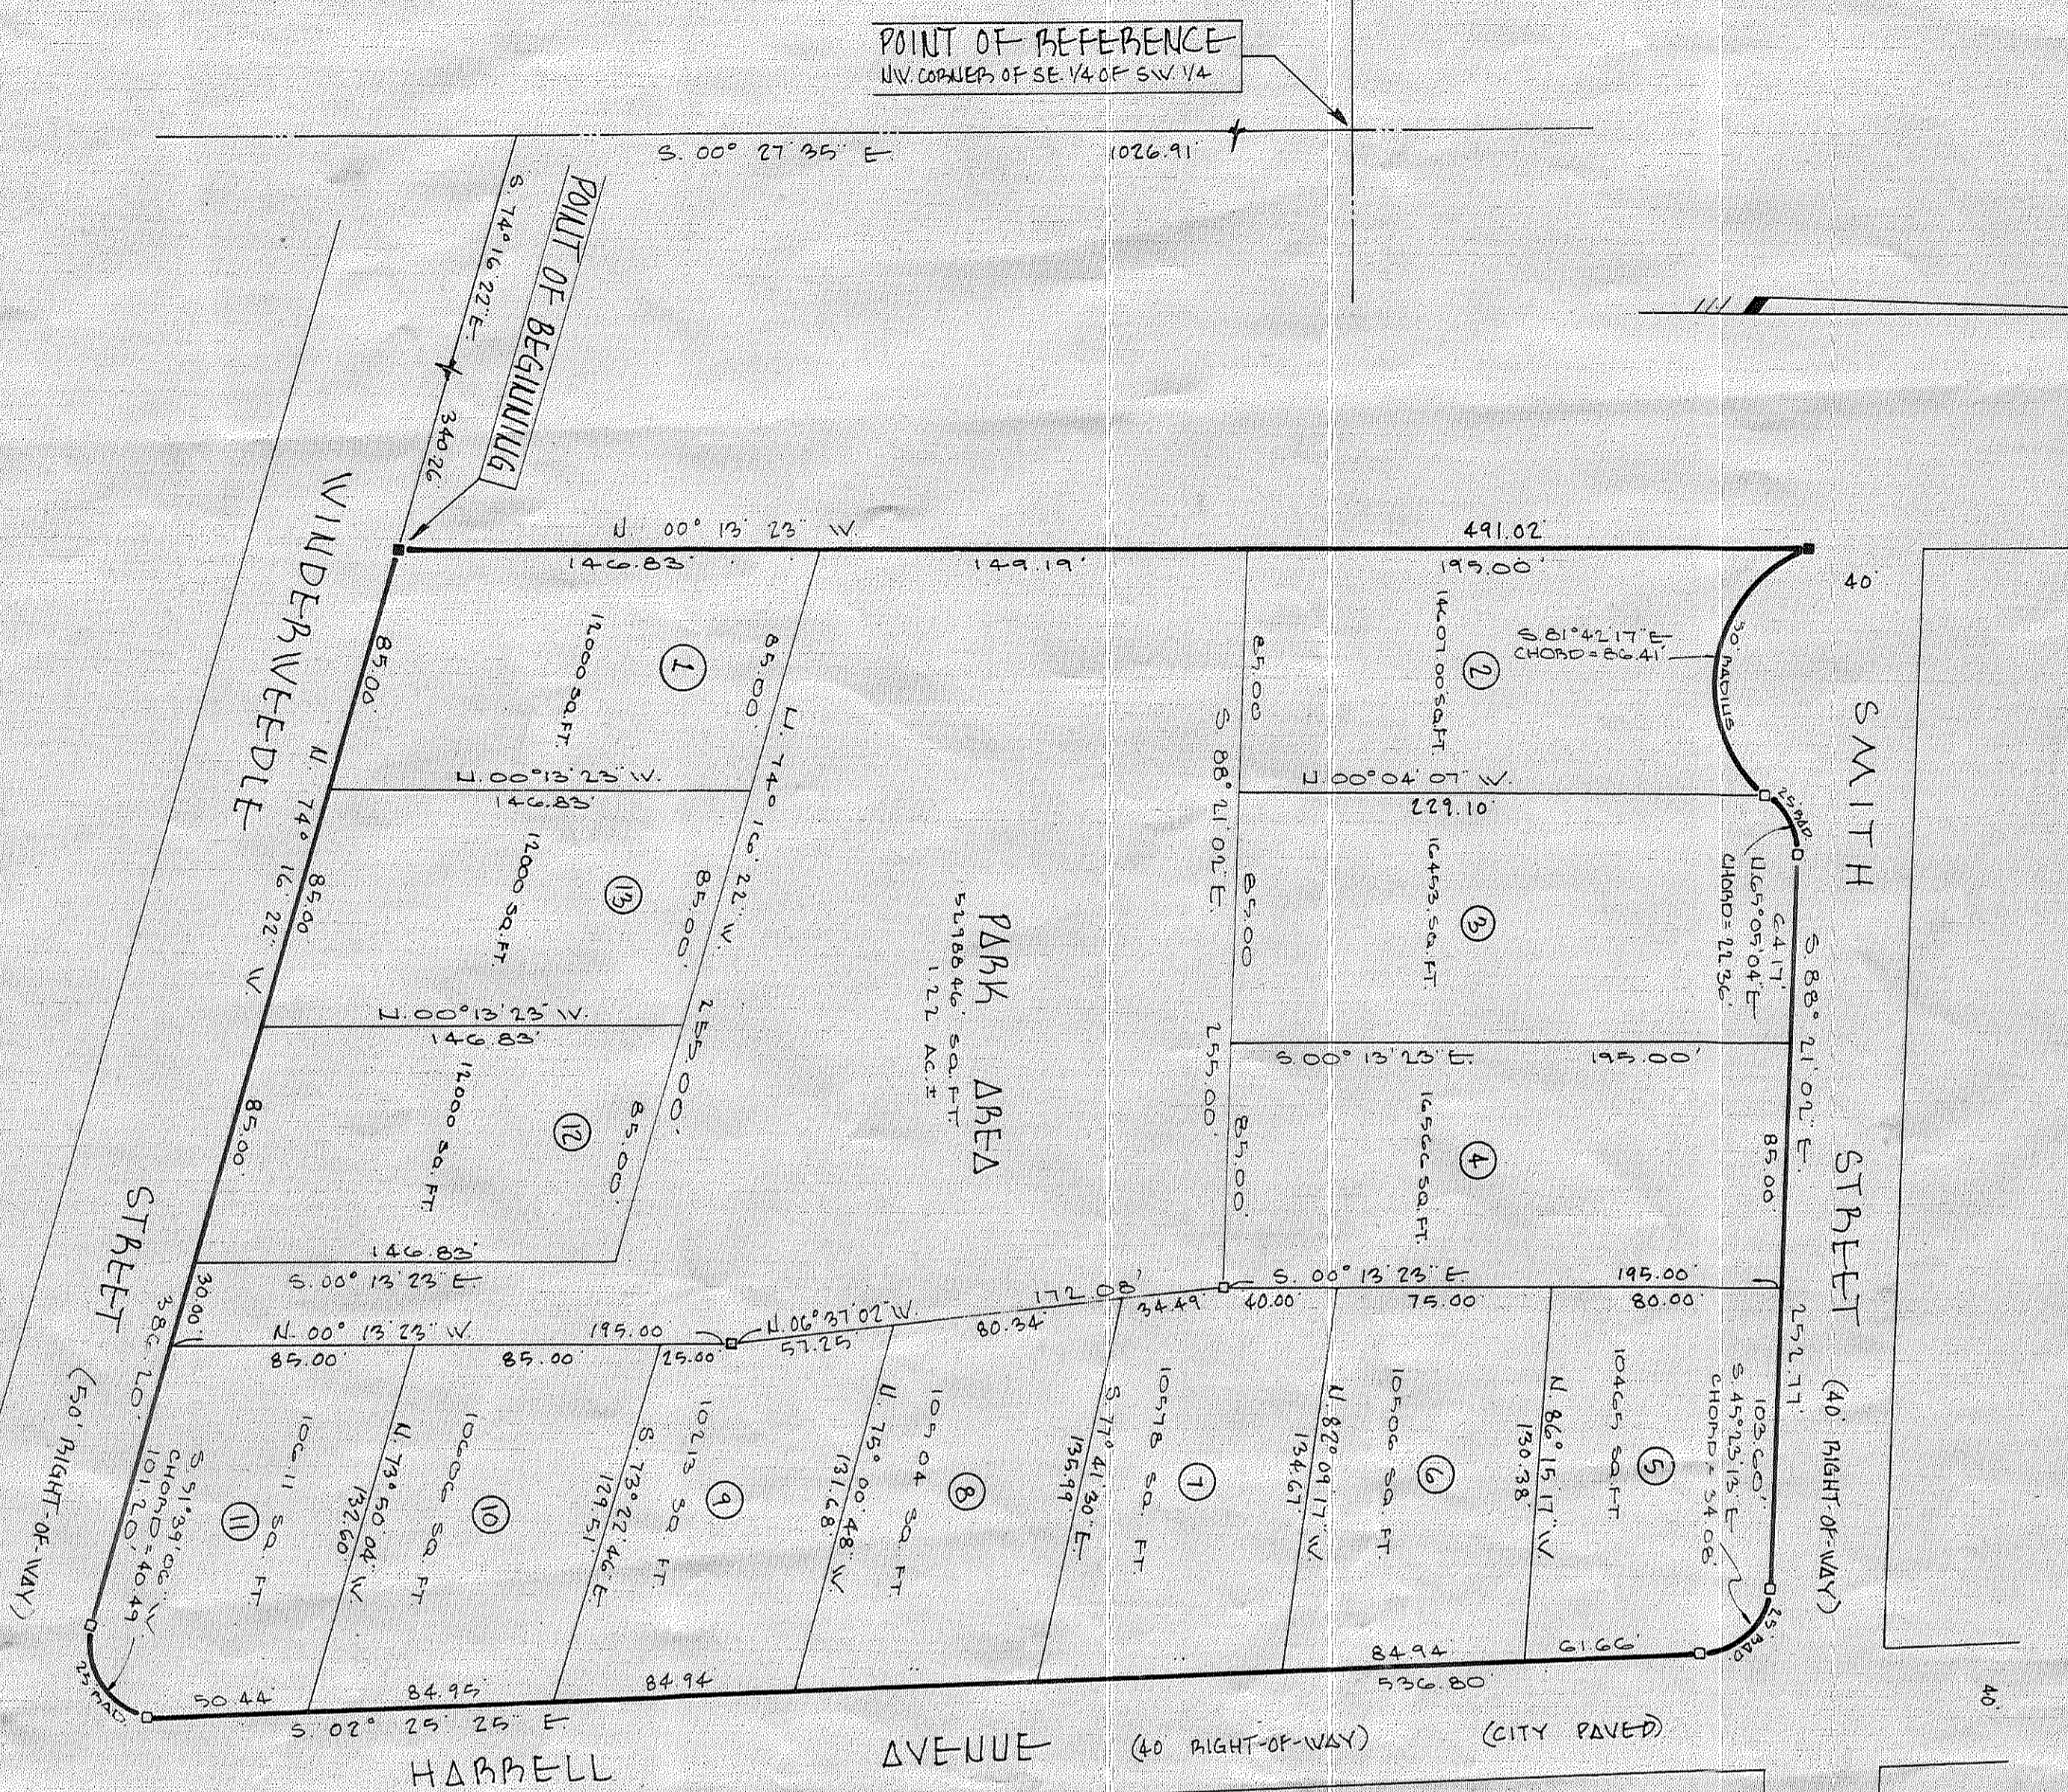

ADOPTION AND DEDICATION:

KNOWN ALL MEN BY THESE PRESENT THAT STAFFORD CAUDWELL AND ESTHER ELIZABETH SULLIVAN HAS CAUSED THE LANDS HEREBY DESCRIBED TO BE SURVEYED, SUBDIVIDED AND PLATTED TO BE KNOWN AS HARRRELL HEIGHTS AND THAT THE EASEMENTS AS SHOWN ARE HEREBY DEDICATED TO THE PERPETUAL USE OF THE PUBLIC FOR PROPER USES AND PURPOSES HEREBY STATED.

STAFFORD CAUDWELL SULLIVAN
104 - 302 E. LIVE OAK BL. 32000
104 - 302 E. 1589

ESTHER ELIZABETH SULLIVAN
P.O. BOX 303 LIVE OAK FL. 32000
104 - 302 E. 1589

WITNESSES: *Leite* *Winters*

STATE OF FLORIDA, COUNTY OF SUWANNEE.

I HEREBY CERTIFY THAT ON THIS 6th DAY OF JUNE A.D. 1995, BEFORE ME BEFORE ME PERSONALLY APPEARED, STAFFORD CAUDWELL SULLIVAN AND ESTHER ELIZABETH SULLIVAN AS OWNERS TO BE KNOWN TO BE THE INDIVIDUALS DESCRIBED IN AND WHO EXECUTED THE FOREGOING DEDICATION AND THEIR ACKNOWLEDGE EXECUTION THEREOF.

WITNESS MY HAND AND SEAL AT LIVE OAK STATE OF FLORIDA.
THIS 6th DAY OF JUNE A.D. 1995.

Tomothy Bruce Allen
NOTARY PUBLIC, STATE OF FLORIDA
MY COMMISSION EXPIRES: JUNE 13, 1995

LIVE OAK, FLORIDA, CITY COUNCIL APPROVAL.

EXAMINED AND APPROVED BY THE CITY COUNCIL OF LIVE OAK, FLORIDA, THIS 12th DAY OF JUNE A.D. 1995.

CITY COUNCIL PRESIDENT

ATTEST: CITY CLERK

CERTIFICATE OF CLERK:

I HEREBY CERTIFY THAT THIS PLAT HAS BEEN WITH EXAMINED AND THAT IT COMPLES IN AND FILED FOR RECORD THIS 8th DAY OF JUNE, A.D. 1995 IN PLAT BOOK 1, PAGE 437 OF THE PUBLIC RECORDS OF SAID SUWANNEE COUNTY, FLORIDA.

CLERK OF CIRCUIT COURT, SUWANNEE COUNTY, FLORIDA

SURVEYOR'S CERTIFICATE:

I HEREBY CERTIFY THAT THIS IS A TRUE AND CORRECT REPRESENTATION OF THE LANDS SURVEYED AND SHOWN HEREBY, THAT P. R. M. S. PERMANENT REFERENCE MONUMENTS AND P. G. S. PERMANENT REFERENCE POINTS DATA SHOWN PLACED AS SHOWN AND THAT THE SURVEY CHAINERS, SURVEYORS, STATIONERS AND THEMSELVES PROPERTY AS PLATTED DOES NOT FALL WITHIN A FLOOD HAZARD AREA AS PER THE FLOOD INSURANCE RATE MAP OF THE FEDERAL EMERGENCY MANAGEMENT AGENCY PANEL NO. F-02 EXCEPT AS SHOWN.

John W. Jones
PLAT GERM. NO. 2245
DATE: JUNE 8, 1995

CITY ATTORNEY'S CERTIFICATE

I HEREBY CERTIFY THAT I HAVE EXAMINED THE FOREGOING PLAT AND THAT IT COMPLES IN FORM WITH THE CITY OF LIVE OAK, FLORIDA, SUBDIVISION ORDINANCE AND CHAPTER 177 OF THE FLORIDA STATUTES.

Edward C. Miller
CITY ATTORNEY
DATE: JUNE 19, 1995

SUWANNEE COUNTY PUBLIC HEALTH UNIT

HAS NO OBJECTION TO SAID SUBDIVISION.
B. R. Williams
DATE: JUNE 8, 1995

DR Computer Mapping
8-6-97