
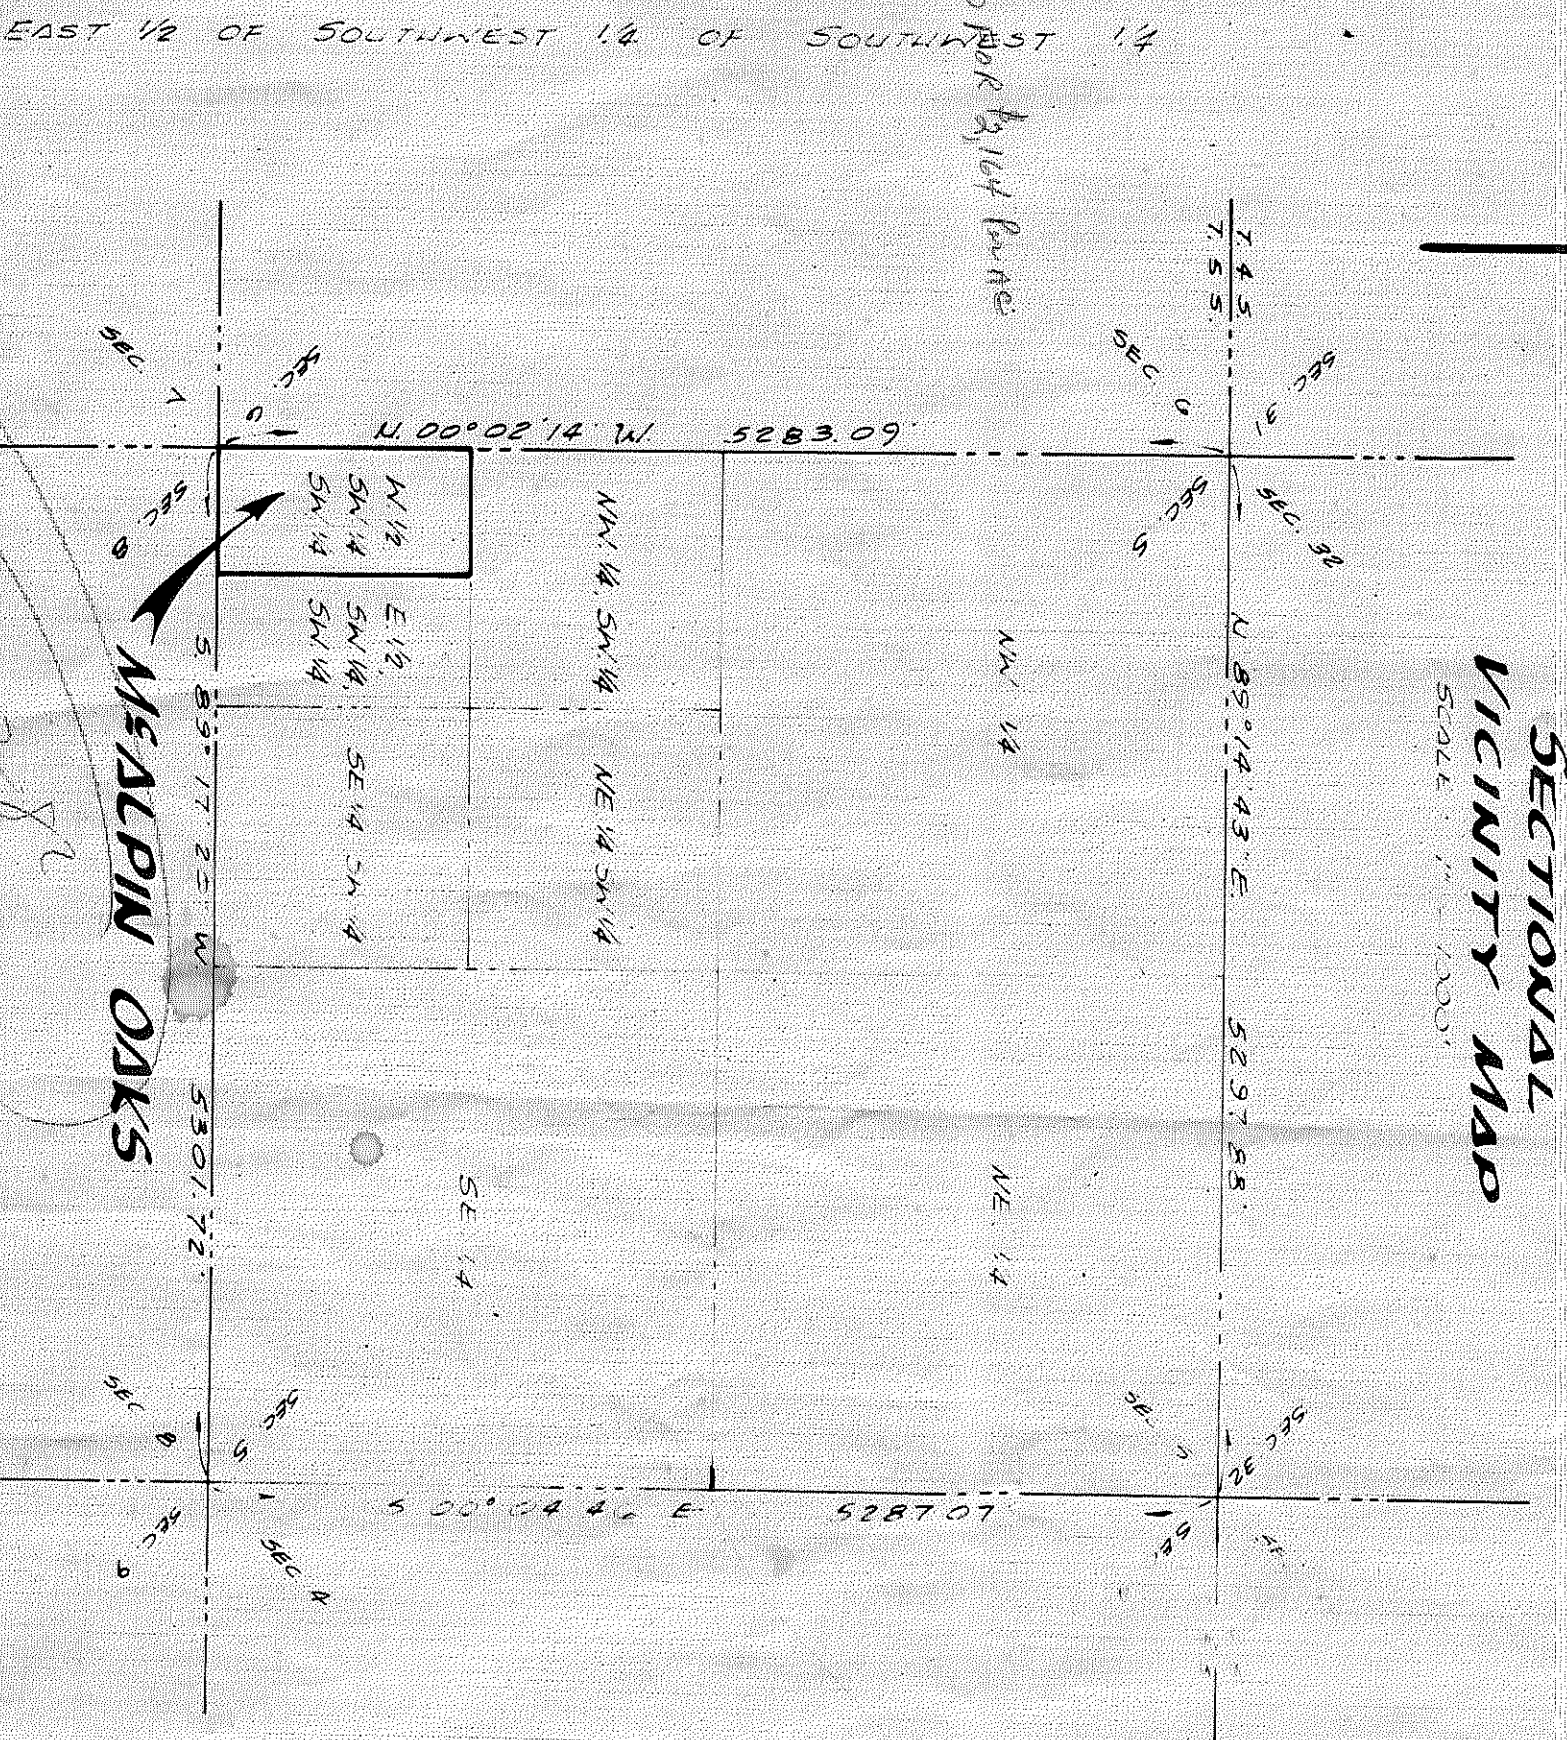


MEALPIN OAKS

SITUATED IN THE WEST 1/2 OF THE SOUTHWEST 1/4 OF THE SOUTHWEST 1/4 OF SECTION 5, TOWNSHIP 5 SOUTH, RANGE 14 EAST, SUWANNEE COUNTY, FLORIDA.

DESCRIPTION:
THE WEST 1/2 OF THE SOUTHWEST 1/4 OF THE SOUTHWEST 1/4 OF SECTION 5, TOWNSHIP 5 SOUTH, RANGE 14 EAST, SUWANNEE COUNTY, FLORIDA, LESS AND EXCEPT 66 FOOT RIGHT-OF-WAY FOR U.S. HIGHWAY 129 (STATE ROAD NO. 249); LESS AND EXCEPT 200 FOOT RIGHT-OF-WAY FOR SEABOARD COAST LINE RAILROAD; LESS AND EXCEPT 35 FOOT RIGHT-OF-WAY FOR EXISTING COUNTY ROAD.

Maped
OK
1992
Sgt

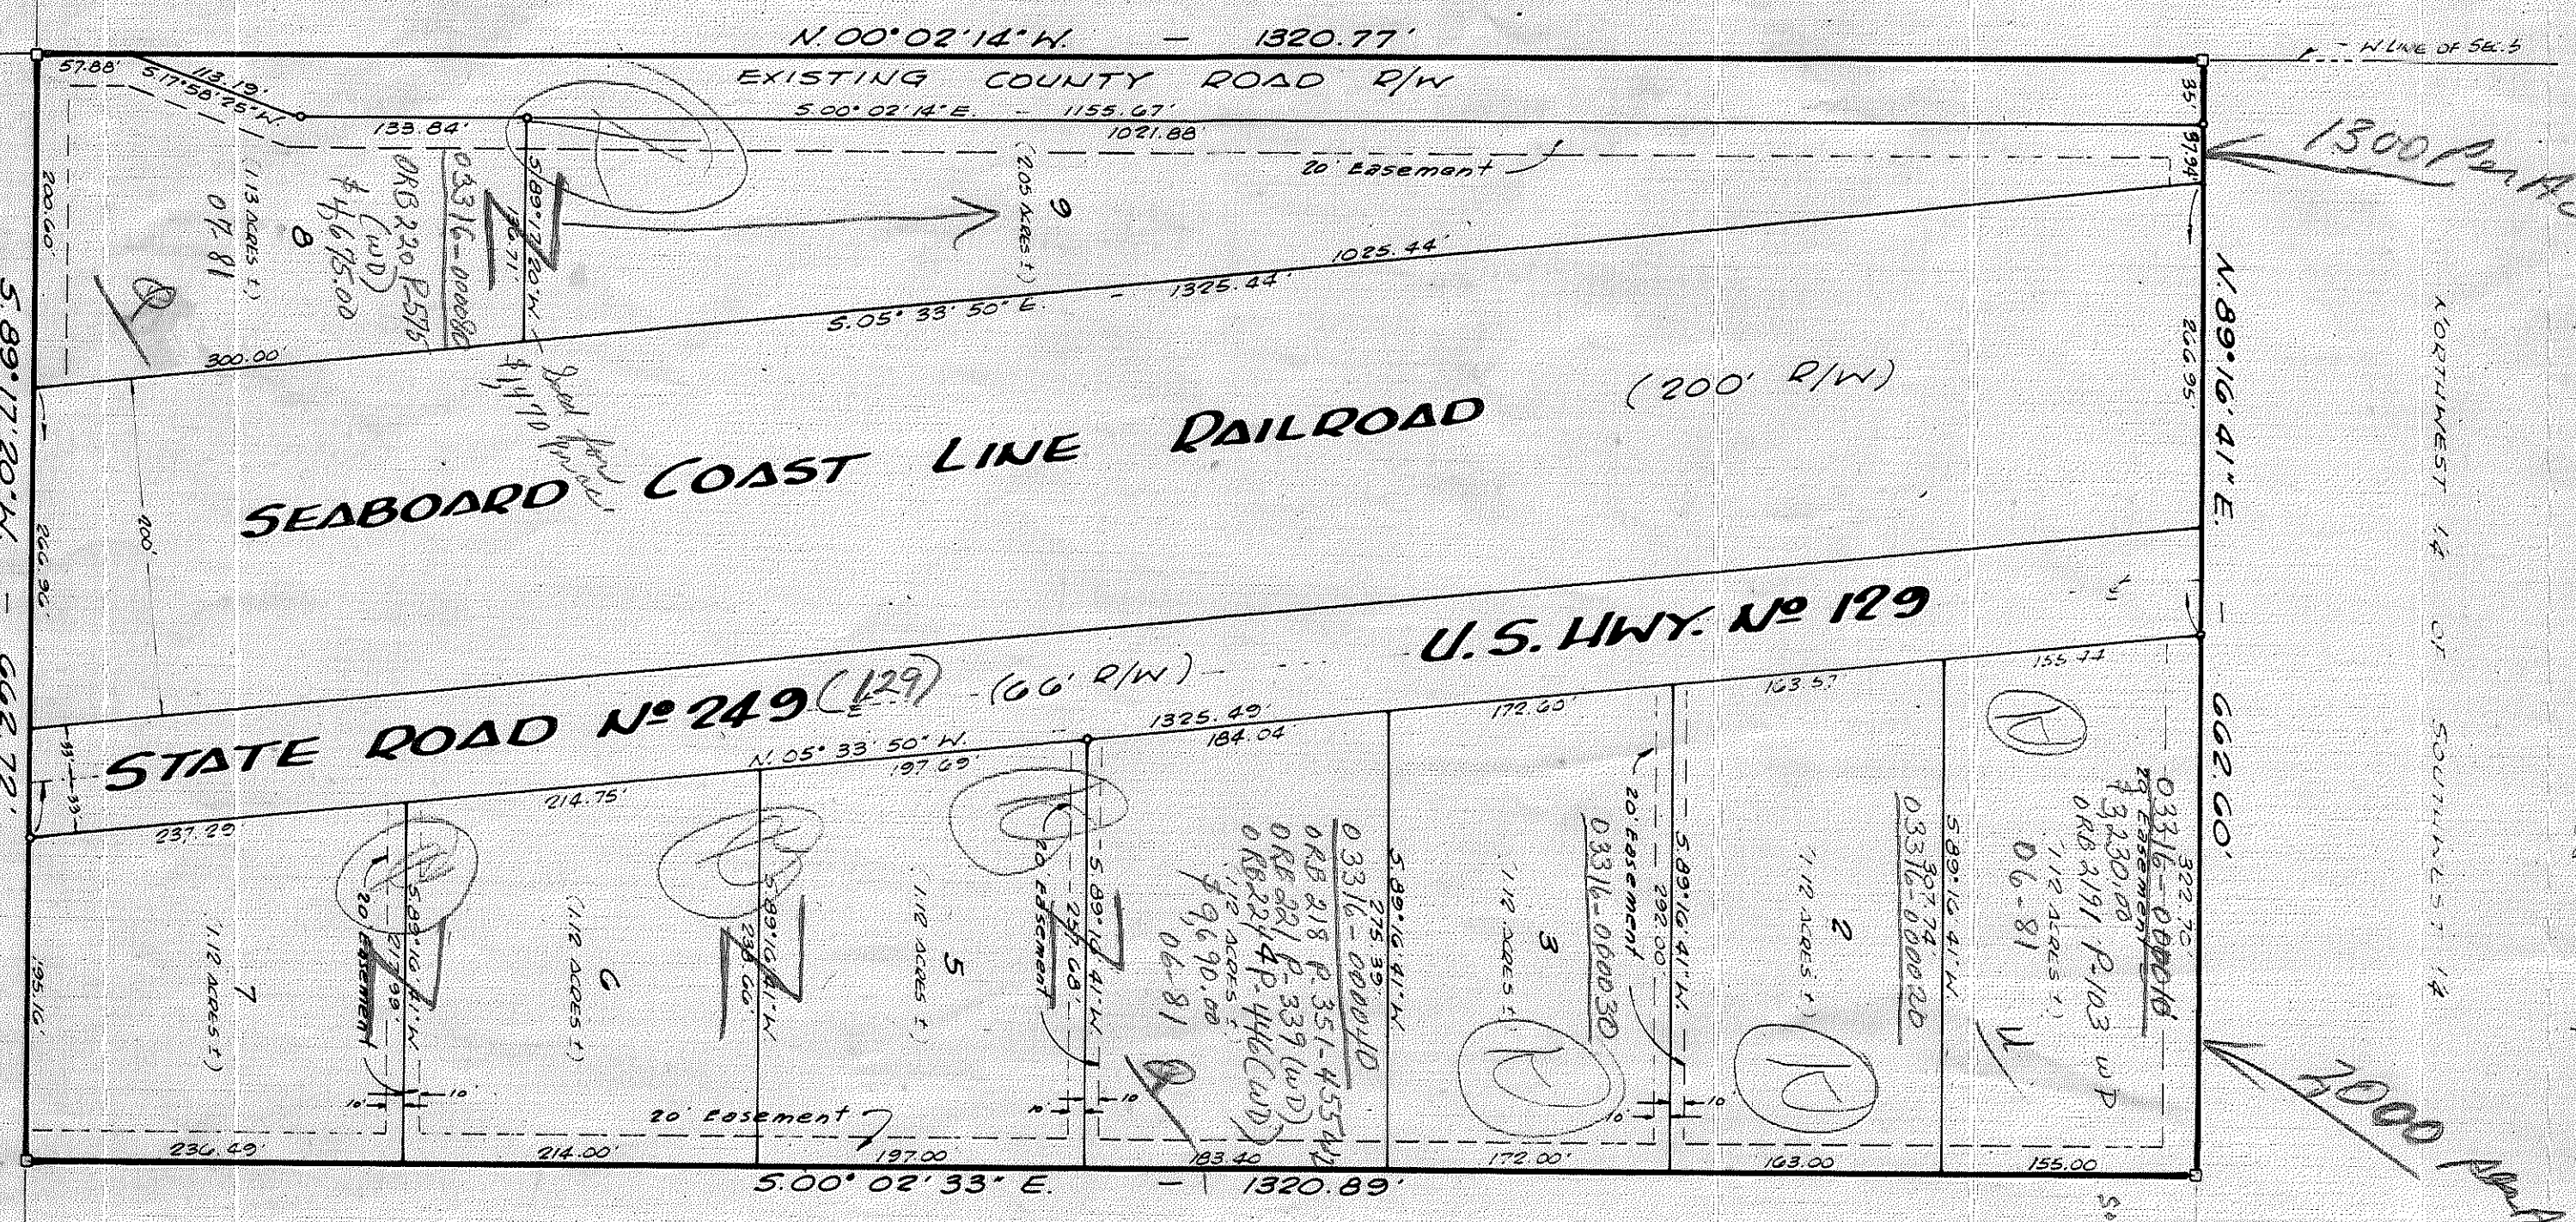

SURVEYOR'S NOTE:
1) BEARING DATA SHOWN HEREON PROJECTED FROM STATE ROAD NO 249.
2) SECTIONAL BREAKDOWN AS PER SURVEY BY B. C. MACCRAY, JR., DATED JUNE 2, 1979.

LEGEND:
1) O DELETES PERMANENT REFERENCE MONUMENT, OR IN
2) O DELETES PERMANENT CONTROL POINT, PCP
3) EASEMENTS SHOWN HEREON ARE FOR UTILITIES.

J. Sherman Frier
J. SHERMAN FRIER
FLORIDA REGISTERED CERTIFICATE
No 2245
DATE: Dec 1, 1980

CERTIFICATE OF CLERK:
I HEREBY CERTIFY THAT THE FOREGOING PLAT HAVING BEEN DULY APPROVED BY THE BOARD OF COUNTY COMMISSIONERS OF SUWANNEE COUNTY, FLORIDA AND ACCEPTED AND FILED FOR RECORD THIS 6th DAY OF January, A.D. 1981 IN PLAT BOOK 1 PAGE 252 OF THE PUBLIC RECORDS OF SUWANNEE COUNTY, FLORIDA.

CLERK: *[Signature]*
DATE: January 6, 1981

APPROVED BY BOARD OF COUNTY COMMISSIONERS
SUWANNEE COUNTY, FLORIDA.

NOTARY PUBLIC STATE OF FLORIDA
MY COMMISSION EXPIRES: _____
My Commission Expires: _____

ADOPTION AND DEDICATION:
KNOW ALL MEN BY THESE PRESENTS THAT DANIEL CRAPS AND JAMES M. COOPER, OWNERS HAVE CAUSED THE LANDS HEREBY DESCRIBED TO BE SURVEYED, SUBDIVIDED, EASEMENTS AS SHOWN ARE HEREBY DEDICATED TO THE PERPETUAL USE OF THE PUBLIC FOR PROPER USES AND PURPOSES HEREOF STATED.

WITNESS: *[Signature]* DANIEL CRAPS (OWNER)
[Signature] JAMES M. COOPER (OWNER)

STATE OF FLORIDA, COUNTY OF SUWANNEE:
I HEREBY CERTIFY THAT ON THIS 1st DAY OF January, A.D. 1981 BEFORE ME PERSONALLY APPEARED DANIEL CRAPS AND JAMES M. COOPER, AD OWNERS, TO ME KNOWN TO BE THE INDIVIDUALS DESCRIBED IN AND WHO EXECUTED THE FOREGOING DEDICATION, AND THEY ACKNOWLEDGED EXECUTION THEREOF.

WITNESS MY HAND AND SEAL AT TALLAHASSEE, STATE OF FLORIDA, THIS 1st DAY OF January, 1981.

PREPARED BY:
J. SHERMAN FRIER AND ASSOCIATES, LAND SURVEYORS
P.O. BOX 580
LIVE OAK, FLORIDA 32060

PARCEL # 03316-00001 TRACT 000080
DB 1982 @ GOLD-2000 Pacific Hwy Int
1300 R/L INT