

MCLEANS ADDITION

SECTION 27, TWP. 2 SOUTH, RGE. 13 EAST

SUWANNEE COUNTY, FLORIDA

BEGIN AT THE N.E. CORNER OF THE N.W. 1/4 OF THE S.W. 1/4 OF SEC. 27 T25 R13E, AND RUN S 0° 08' W 304.70', TO THE P.O.B., RUN THENCE S 89° 31' W 1321.47' TO A POINT ON THE WEST LINE OF SEC. 27, T25, R13E, RUN THENCE S 0° 07' W ALONG THE WEST LINE OF SAID SEC. 27 574.90', RUN THENCE N 89° 31' E 1321.21', RUN THENCE N 0° 08' E 574.90' TO THE P.O.B.

ALL BEING AND LYING IN THE N.W. 1/4 OF THE S.W. 1/4 OF SEC. 27, T25, R13E, SUWANNEE COUNTY, FLORIDA.

DEDICATION:

KNOW ALL MEN BY THESE PRESENT THAT G.B. McLEAN, JR. AND HIS WIFE PRISCILLA McLEAN, OWNERS, HAVE CAUSED THE LANDS HEREON DESCRIBED TO BE LAID OUT, SUBDIVIDED, AND PLATTED TO BE KNOWN AS MCLEANS ADDITION AND THAT THE STREETS AS SHOWN ARE DEDICATED TO THE USE OF THE PUBLIC FOREVER.

SIGNED *G. B. McLean, Jr.*
 SIGNED *Priscilla McLean*
 SEAL *G. B. McLean, Jr.*
 SEAL *Priscilla McLean*

ACKNOWLEDGEMENT:


STATE OF FLORIDA
 COUNTY OF SUWANNEE
 ON THIS DAY PERSONALLY APPEARED BEFORE ME G.B. McLEAN, JR. AND HIS WIFE PRISCILLA McLEAN, TO ME WELL KNOWN AND KNOWN TO ME TO BE THE INDIVIDUALS WHO EXECUTED AND FOREGOING DEDICATION AND ACKNOWLEDGED THEY EXECUTED THE SAME FOR THE PURPOSE THEREIN EXPRESSED, WHEREUPON IT IS PRAYED THAT THE SAME MAY BE RECORDED. IN WITNESS THEREOF I HAVE AFFIXED MY HAND AND OFFICIAL SEAL THIS 15 DAY OF MARCH, 1958.

SIGNED *G. B. McLean, Jr.*
 NOTARY PUBLIC, STATE OF FLORIDA
 MY COMMISSION EXPIRES _____

SURVEYORS CERTIFICATE:
 I HEREBY CERTIFY THAT I AM A DULY QUALIFIED LAND SURVEYOR AND THAT THE LANDS HEREON DESCRIBED HAVE BEEN SURVEYED LAID OUT AND SUBDIVIDED AS SHOWN ON THIS PLAT UNDER MY DIRECTION AND THAT PERMANENT MARKERS HAVE BEEN PLACED AS INDICATED.

SIGNED *B. G. Moore*
 B. G. MOORE, LAND SURVEYOR
 FLORIDA CERTIFICATE NO. 439

APPROVED BY BOARD OF COUNTY COMMISSIONERS
 SUWANNEE COUNTY, FLORIDA.
 SIGNED *James B. Johnson* CHAIRMAN
 ATTEST *James B. Johnson* CLERK

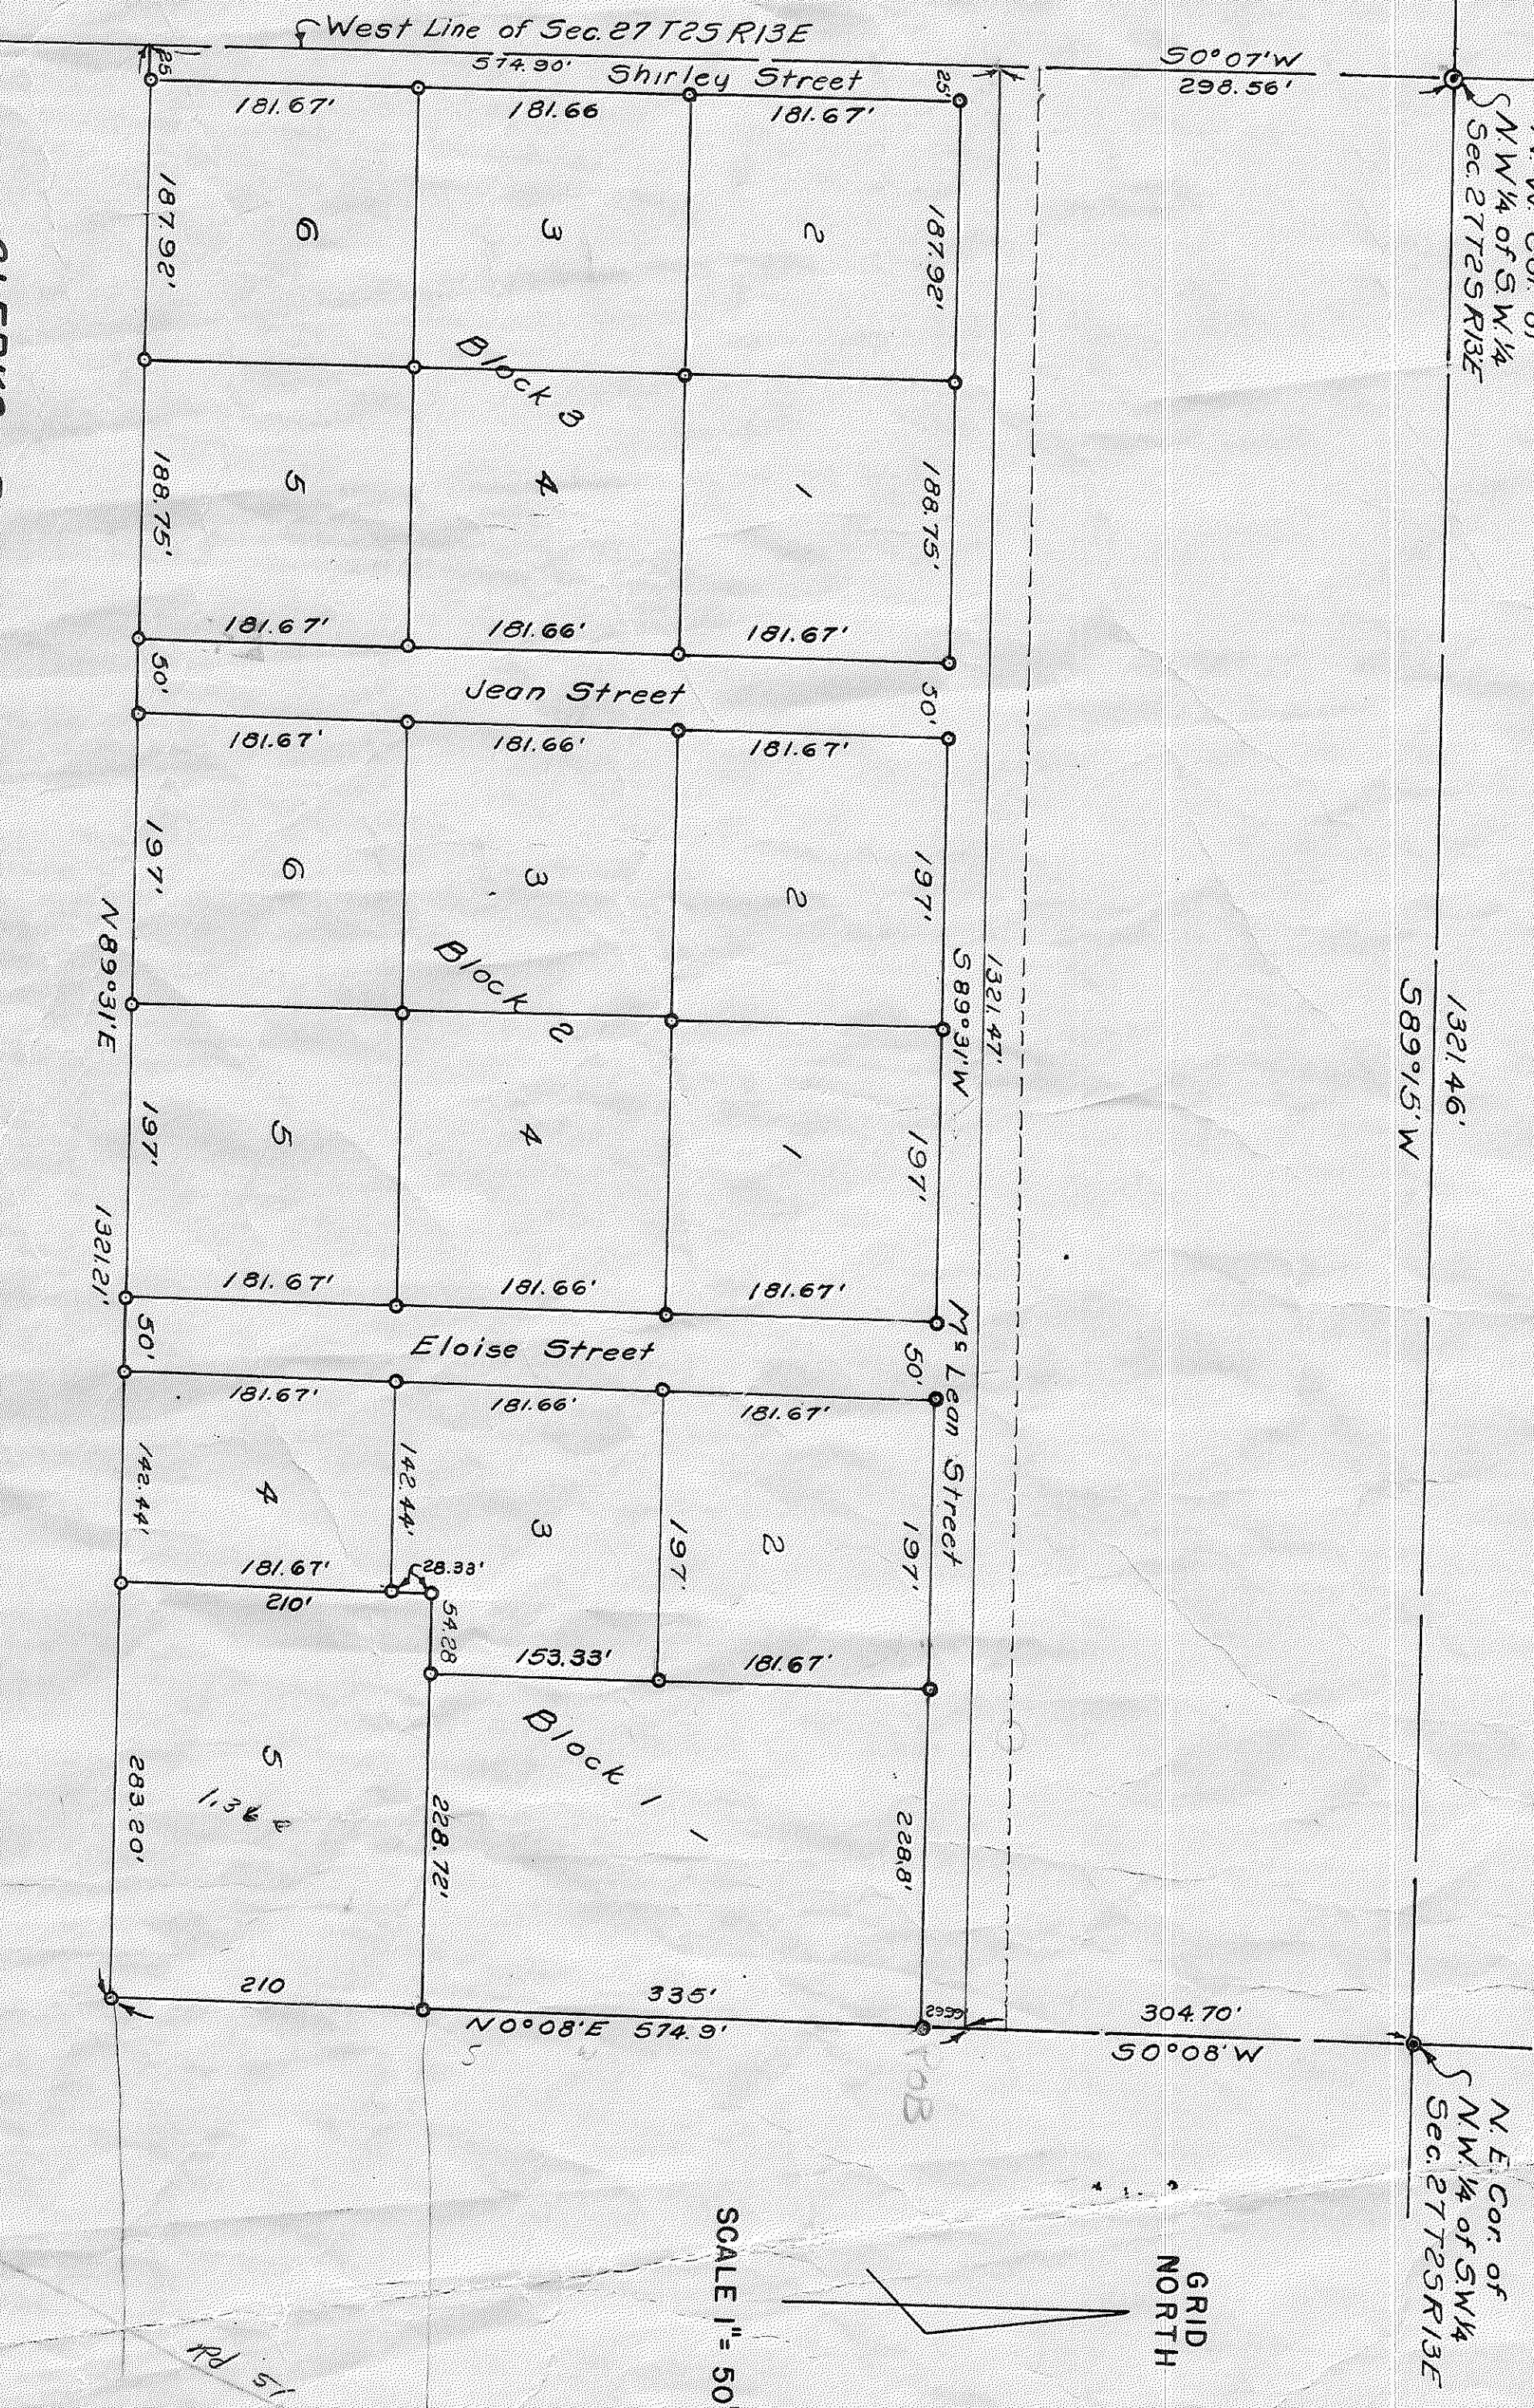

CLERKS FILING CERTIFICATE
 I, *H. Rowland, Jr.*, CLERK OF THE CIRCUIT COURT OF SUWANNEE COUNTY, FLORIDA, DO HEREBY CERTIFY THAT THIS PLAT COMPLIES WITH CHAPTER 10275, 1925 LAWS OF THE STATE OF FLORIDA AND WAS FILED IN MY OFFICE AND PLACED IN PUBLIC RECORDS OF SAID COUNTY THIS 15 DAY OF MARCH, 1958, IN PLAT BOOK _____ AT PAGE _____ WITNESS MY HAND AND OFFICIAL SEAL

H. Rowland, Jr.
 CLERK OF THE CIRCUIT COURT
 SUWANNEE COUNTY, FLORIDA.