


NORTHERN FLORIDA CHRISTIAN CENTER

SITUATED IN THE NORTHEAST 1/4 & THE EAST 1/2 OF THE NORTHWEST 1/4 OF SECTION 15, TOWNSHIP 5 SOUTH, RANGE 14 EAST, SUWANNEE COUNTY, FLORIDA, BEING AS RECORDED IN PLAT BOOK 1, PAGE 66 OF THE PUBLIC RECORDS OF SAID COUNTY.

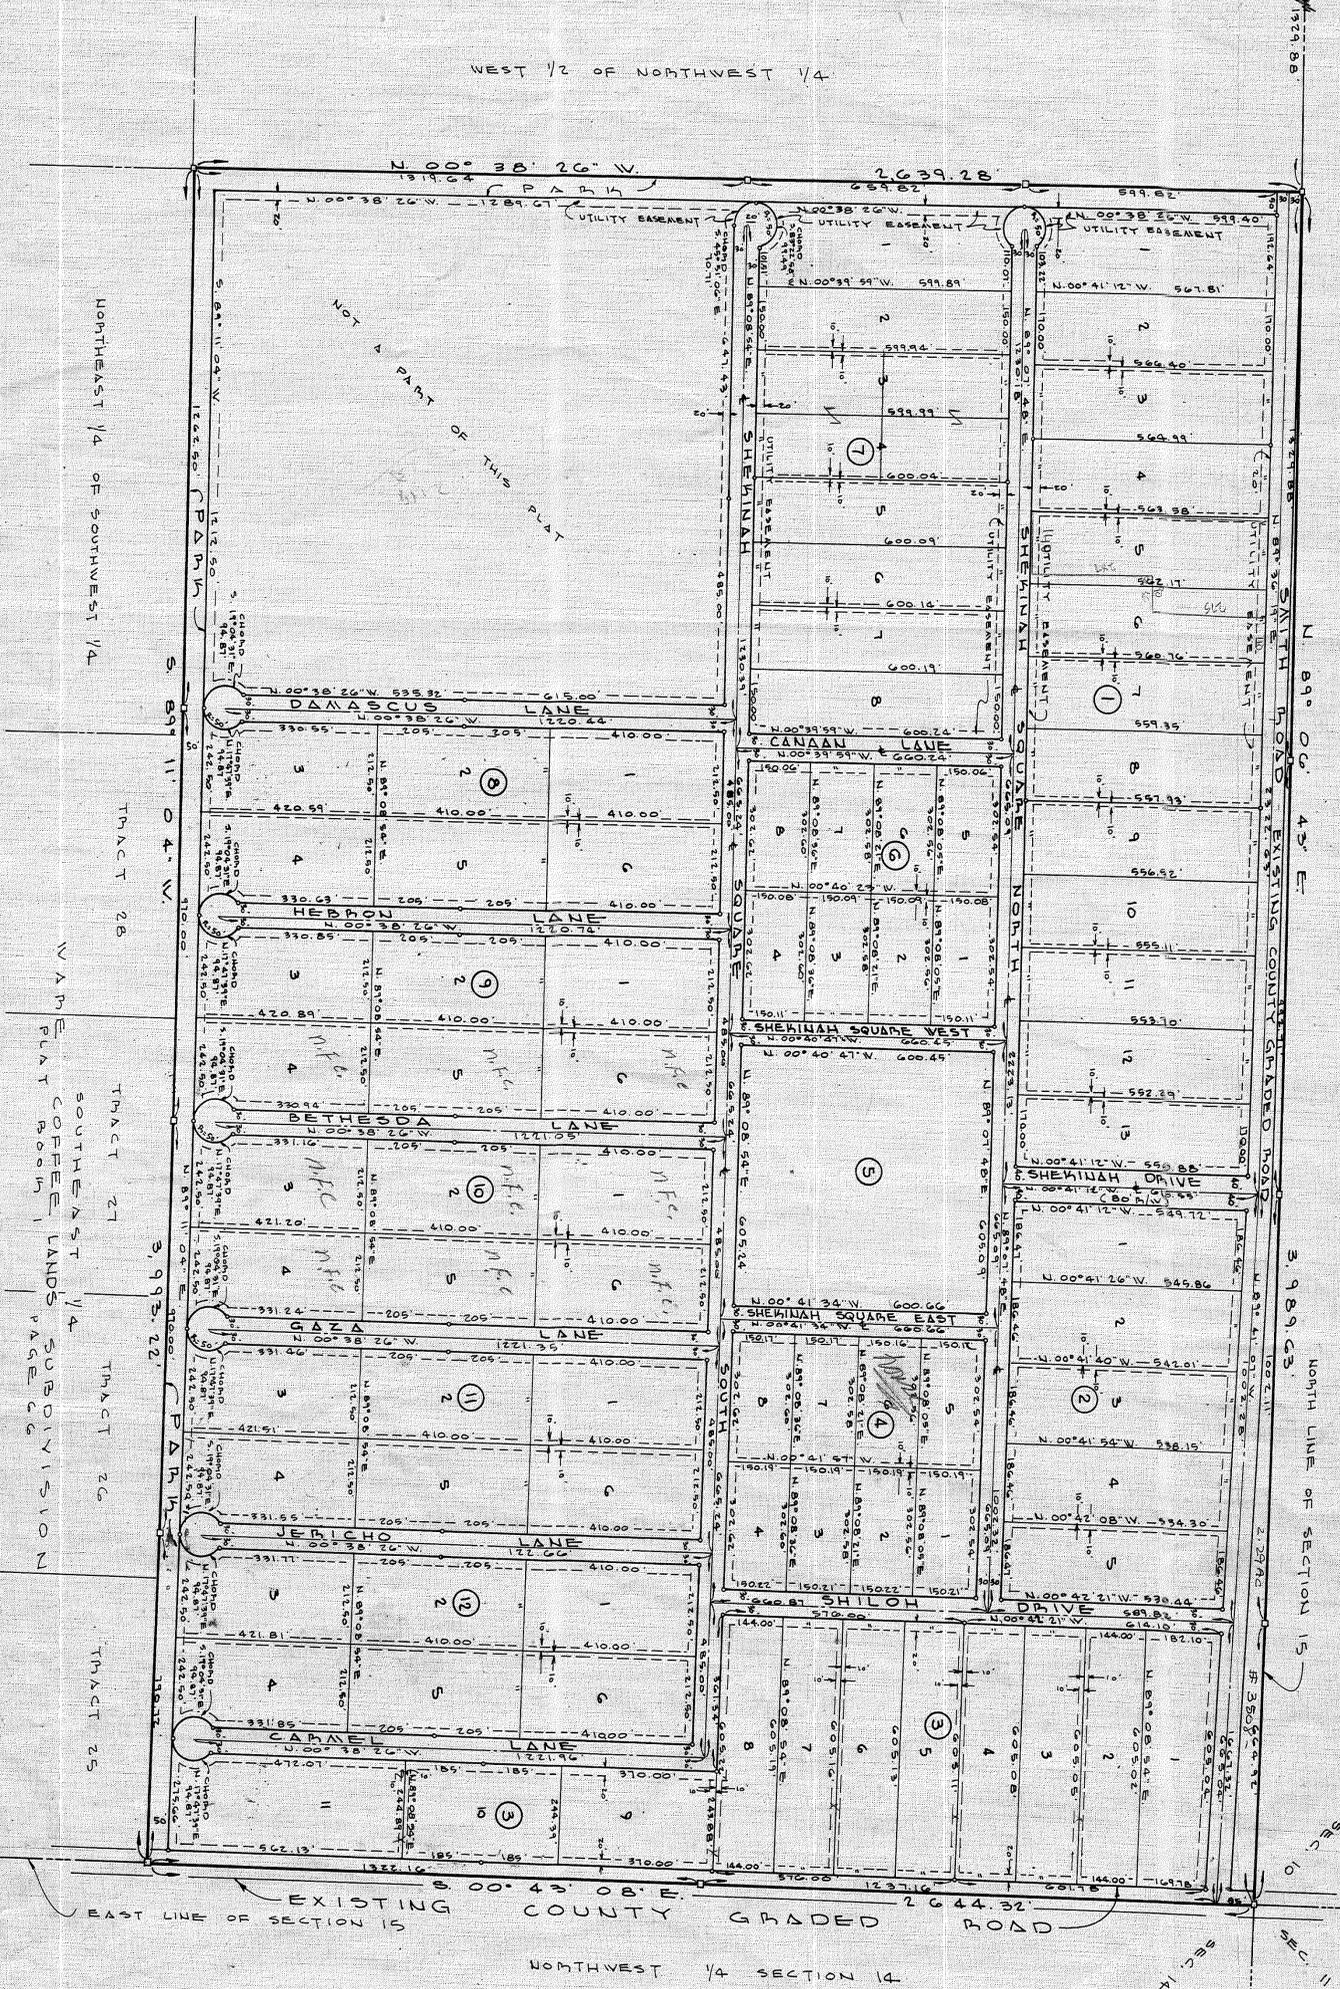

SCALE: 1"=200'



LEGEND

- P.M.N. - PERMANENT REFERENCE MONUMENT
- P.C.P. - PERMANENT CONTROL POINT
- 10' UTILITY EASEMENT (M.U.)

SUBVEYOR'S NOTE:
 BEARINGS SHOWN HEREON ARE PROJECTED FROM STATE ROAD N.49 MIGHT-OF-WAY PLANS DATED 4-8-52.