
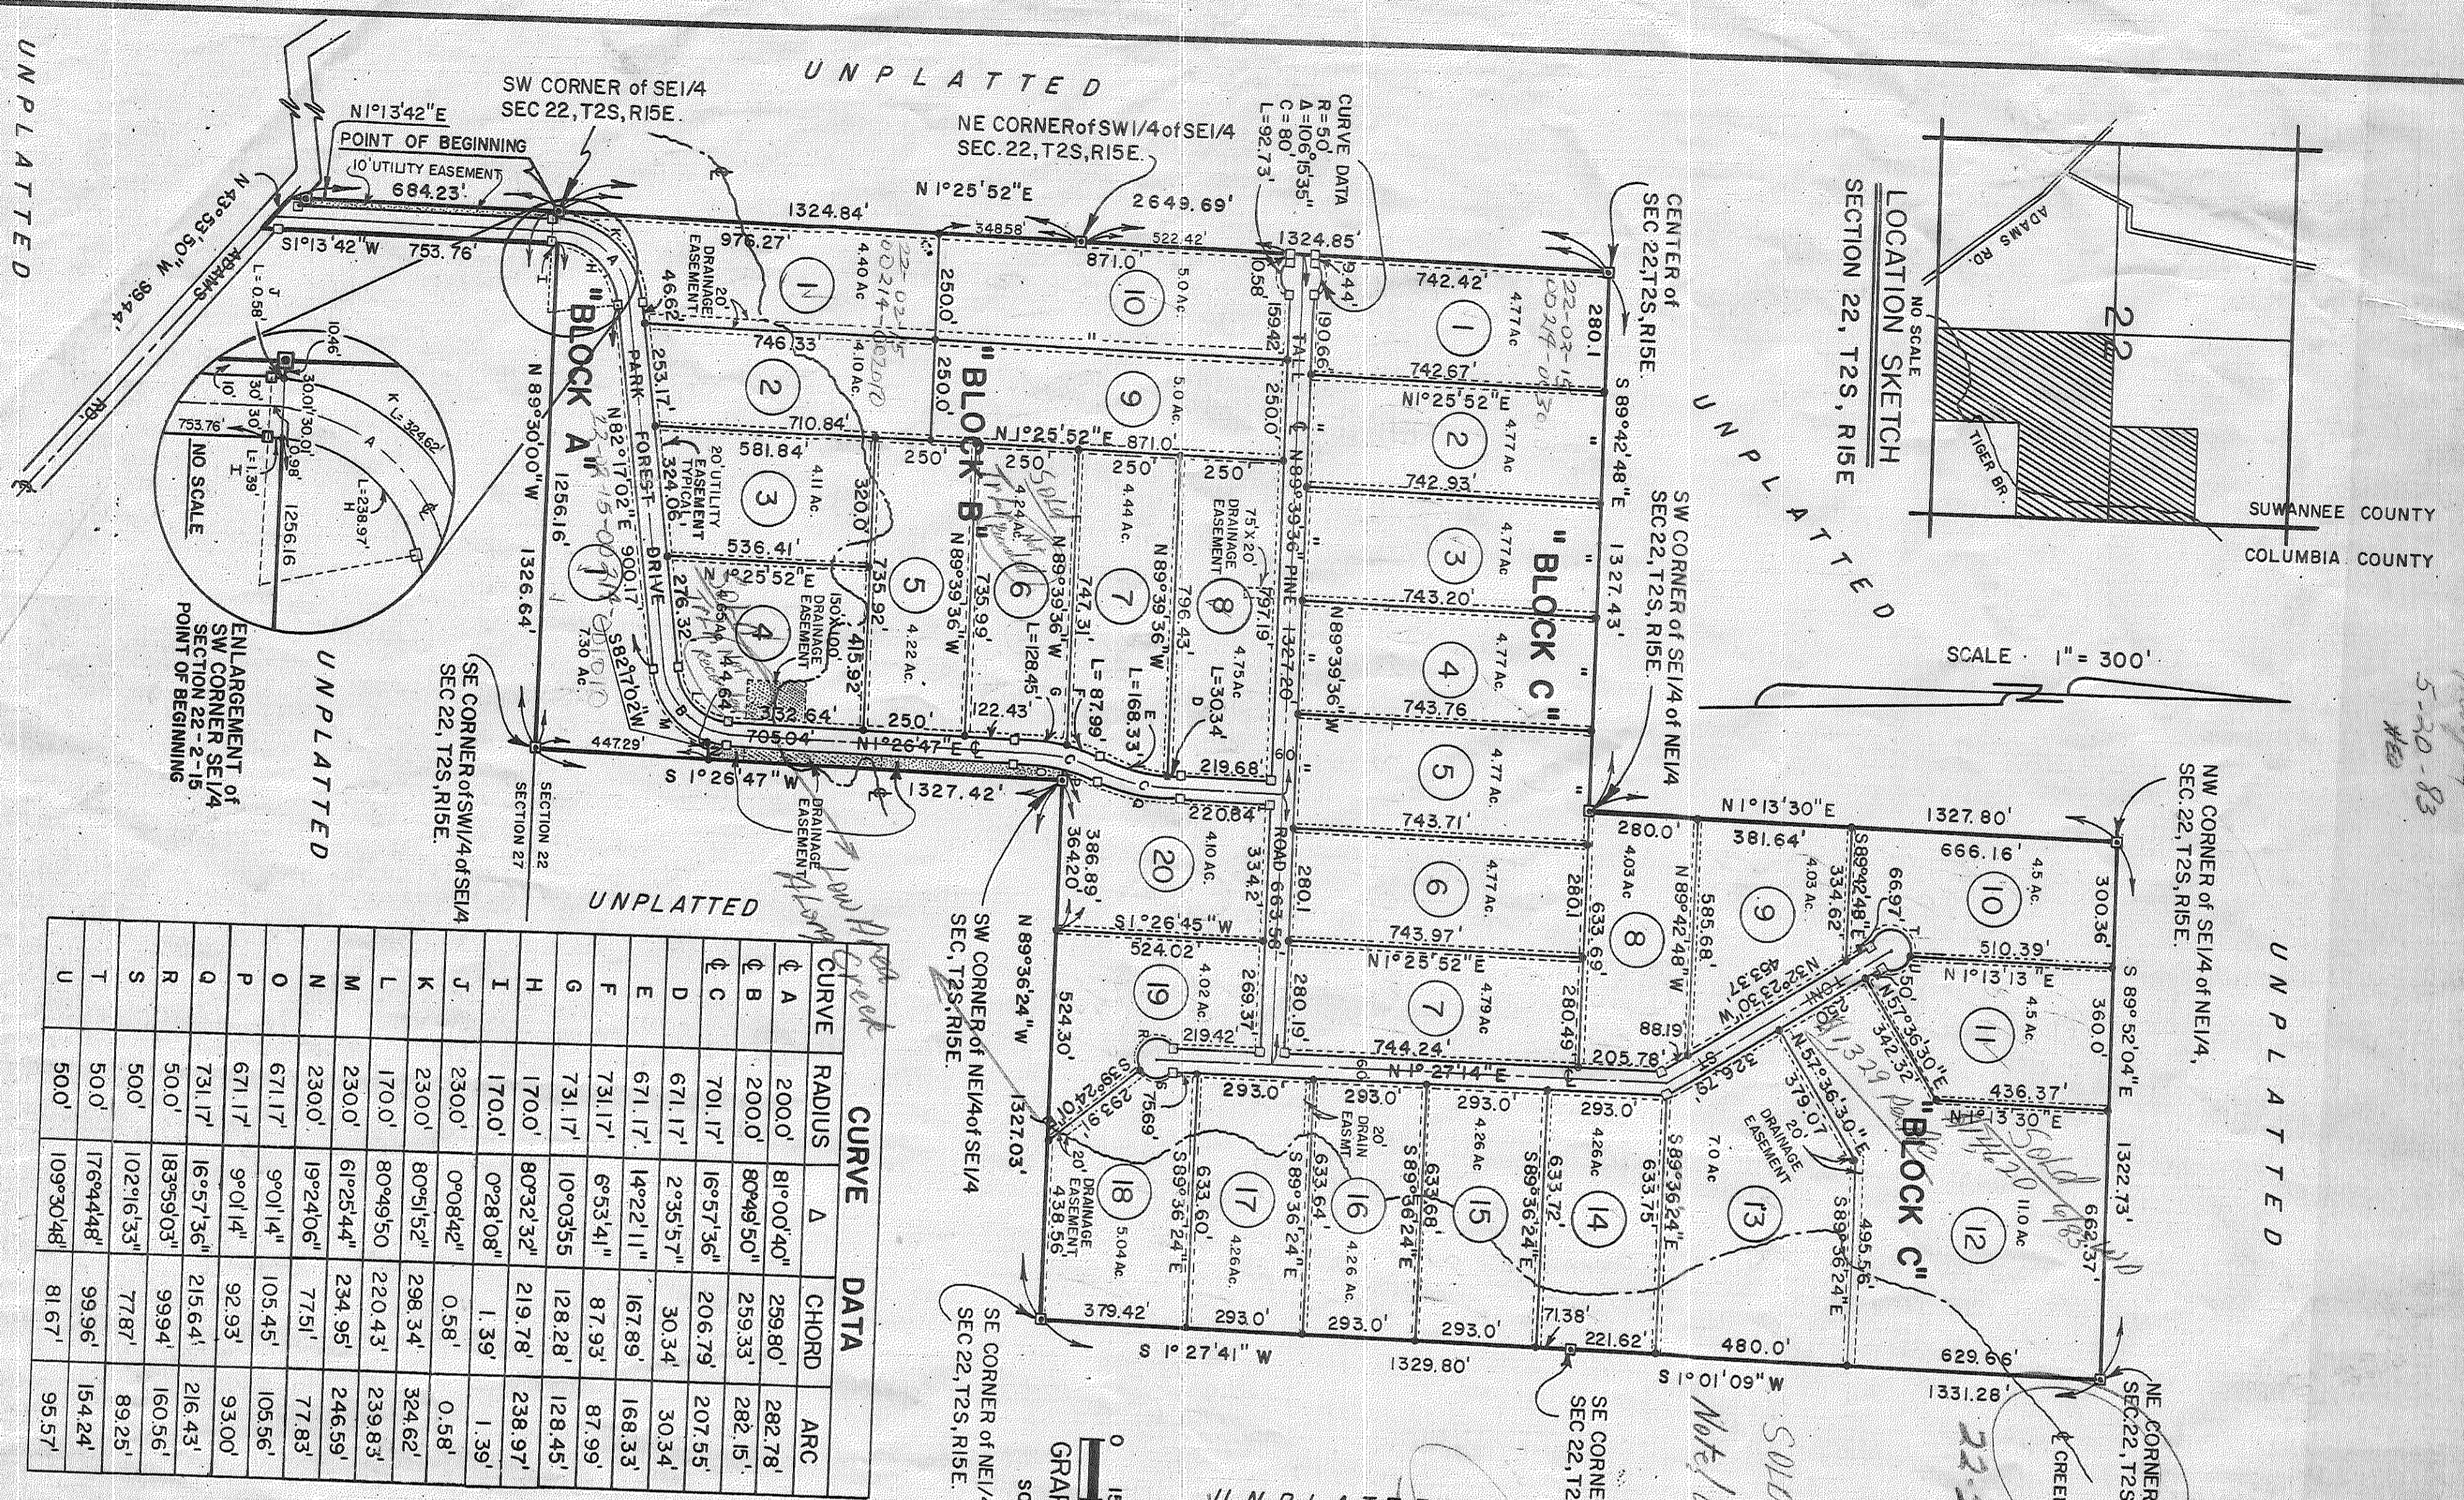



PARK FOREST

A PART OF THE EAST 1/2 SECTION 22, TOWNSHIP 2 SOUTH, RANGE 15 EAST, AND AN ACCESS ROAD IN THE NW 1/4 OF NE 1/4, SECTION 27, TOWNSHIP 2 SOUTH, RANGE 15 EAST, SUWANNEE COUNTY, FLORIDA.

Plat book 1 Page 222

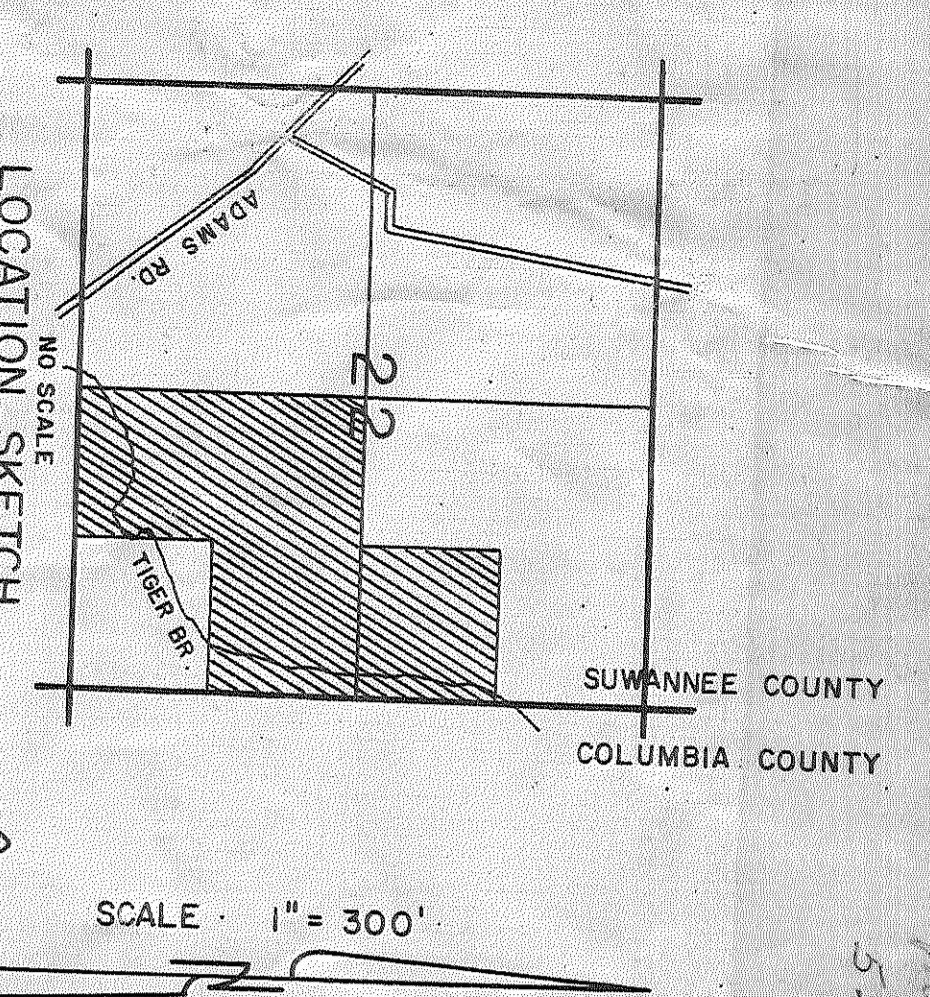

CURVE	RADIUS	Δ	CHORD	ARC
A	2000'	81°00'40"	259.80'	282.78'
B	2000'	80°49'50"	259.33'	282.15'
C	701.17'	16°57'36"	206.79'	207.55'
D	671.17'	2°35'57"	30.34'	30.34'
E	671.17'	14°22'11"	167.89'	168.33'
F	731.17'	6°53'41"	87.93'	87.93'
G	731.17'	10°03'55"	128.28'	128.45'
H	1700'	0°28'08"	1.39'	1.39'
I	1700'	0°08'42"	0.58'	0.58'
J	2300'	80°51'52"	298.34'	324.62'
K	1700'	80°49'50"	220.43'	236.83'
L	2300'	61°25'44"	234.95'	246.59'
M	2300'	19°24'06"	77.51'	77.83'
N	2300'	9°01'14"	105.45'	105.56'
O	671.17'	9°01'14"	92.93'	93.00'
P	671.17'	16°57'36"	215.64'	216.43'
Q	500'	183°59'03"	99.94'	160.56'
R	500'	102°16'33"	77.87'	89.25'
S	500'	176°44'48"	99.96'	154.24'
T	500'	109°30'48"	81.67'	95.57'
U	500'			

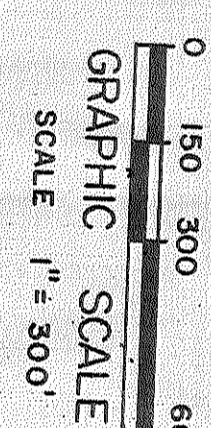

DEDICATION
Know all men by these presents that Lennil H. Dicks, as owner, and Howard E. VanArsdall, Jr. - President and Donald A. Williams - Cashier, for and in behalf of the State Exchange Bank, as mortgagee, have caused the lands herein described to be surveyed, subdivided and platted as shown on the attached plat, to be known as PARK FOREST, and that all the streets as shown hereon are hereby dedicated to the perpetual use of the general public, and the easements as shown hereon are hereby dedicated for the perpetual use of the public and private utility companies for proper uses and purposes.
In witness whereof, the above named individuals have hereunto set their hands and seals, and have caused these presents to be executed with their seals affixed hereunto, this 12th day of Aug, 1981 A.D.

OWNER: Lennil H. Dicks
LENNIL H. DICKS
WITNESS: [Signatures]
FOR THE STATE EXCHANGE BANK AS MORTGAGEE: [Signatures]
HOWARD E. VAN ARSDALL, JR. - PRESIDENT
DONALD A. WILLIAMS - CASHIER

COUNTY OF COLUMBIA - STATE OF FLORIDA
This is to certify that on this 12 day of Aug, 1981 before me, an officer duly authorized to take acknowledgements in the afore said State and County, personally appeared Lennil H. Dicks to me known to be the person described in and who executed the foregoing dedication and acknowledged the execution thereof, in witness whereof, I have hereunto set my hand and seal on the above date.
Aug 2 1981
[Signature]
NOTARY PUBLIC, STATE OF FLORIDA AT LARGE

COUNTY OF COLUMBIA - STATE OF FLORIDA
This is to certify that on this 12th day of August, 1981 before me, an officer duly authorized to take acknowledgements in the afore said State and County, personally appeared Howard E. VanArsdall, Jr. & Donald A. Williams to me known to be the persons described in and who executed the foregoing dedication and acknowledged the execution thereof, in witness whereof, I have hereunto set my hand and seal on the above date.
12-24 1981
[Signature]
NOTARY PUBLIC, STATE OF FLORIDA AT LARGE

CERTIFICATE OF COUNTY ATTORNEY
I hereby certify that I have examined the foregoing plat and that it complies in form with the requirements of Chapter 177, Florida Statutes.
DATE: July 29, 1982
[Signature]
COUNTY ATTORNEY

CERTIFICATE OF APPROVAL - BOARD OF COUNTY COMMISSIONERS
This is to certify that on this 20th day of July, 1982 A.D. That this plat was approved by the Board of County Commissioners of Suwannee County, Florida.
ATTEST: [Signatures]
CLERK OF THE BOARD
[Signature]
CHAIRMAN OF THE BOARD

CERTIFICATE OF COUNTY CLERK
This plat has been accepted and filed for record in the public records of Suwannee County, Florida, in plat book 1, page 288 this 29th day of July, 1982 A.D.
[Signature]
CLERK OF THE CIRCUIT COURT, SUWANNEE COUNTY, FLORIDA

CERTIFICATE OF SURVEYOR
I the undersigned registered land surveyor, do hereby certify that a survey of the property described herein was made and platted under my direction, and that this is a true and correct representation thereof to the best of my knowledge and belief, and that P.M.'s and P.C.'s were placed as shown hereon, and that the survey data shown hereon complies with all of the requirements of Chapter 177, Florida Statutes.
DATE: July 15 1981 A.D.
[Signature]
LAUREN E. BRITT, P.L.S.
FLORIDA

UNPLATTED

LEGEND:

UNPLATTED

UNPLATTED

UNPLATTED