


Three Rivers Estates
Unit 7

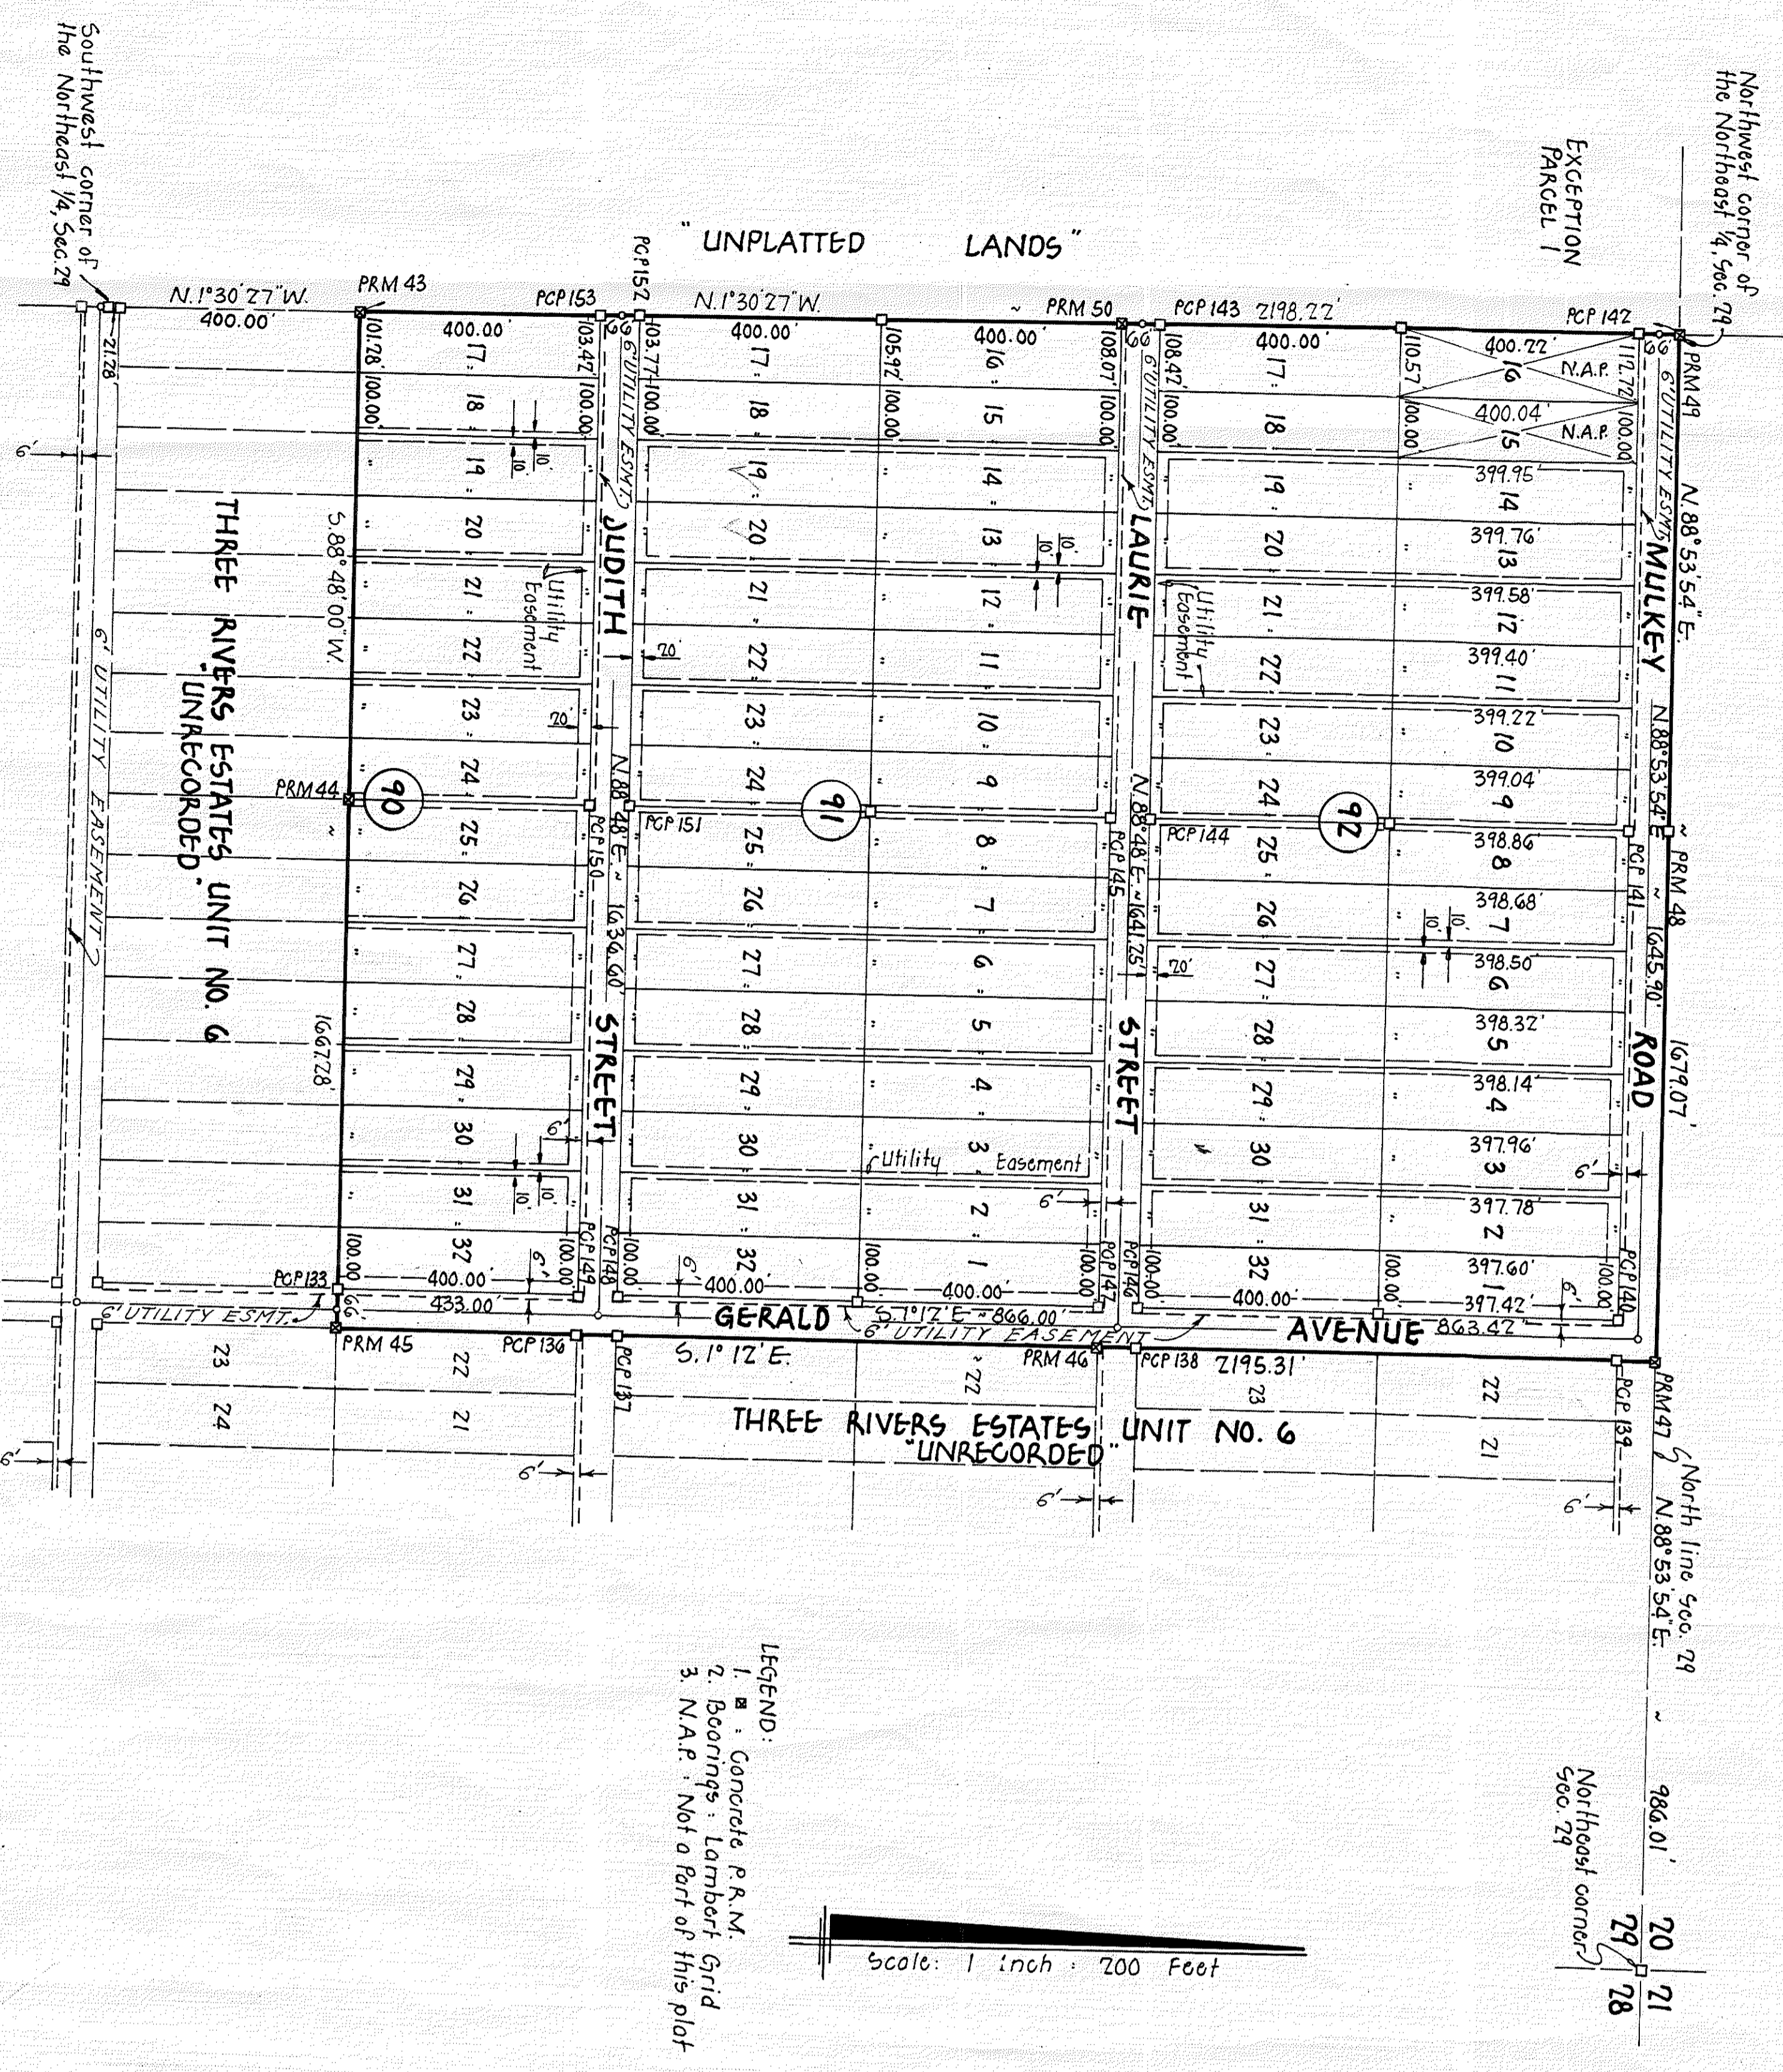

LEGEND:
 1. Concrete P.M.
 2. Boonings' Lambert Grid
 3. N.A.P. Not a Part of this Plat

Scale: 1 inch = 200 Feet

APPROVED BY COUNTY COMMISSION
 SUWANNEE COUNTY, FLORIDA

Signed: _____ Chairman
 Attest: _____ Clerk
 Date: _____

CERTIFICATE OF CLERK
 I HEREBY CERTIFY that the foregoing plat having been duly approved by the Board of County Commissioners of Suwannee County, Florida, was accepted by me and filed for record this _____ day of _____, 1979, in Book _____ Page _____ of the public records of Suwannee County, Florida.

CLERK OF THE CIRCUIT
 Suwannee County, Florida

THREE RIVERS ESTATES

UNIT NO. 7

A SUBDIVISION OF A PART OF
 SECTION 29, TOWNSHIP 6 SOUTH, RANGE 15 EAST
 SUWANNEE COUNTY, FLORIDA

DESCRIPTION:
 Begin at the Northwest corner of the Northeast 1/4, Section 29, Township 6 South, Range 15 East, Suwannee County, Florida, said point being on the North right of way line of Mulkey Road, and run N. 88° 53' 54" E. along the North line of said section 29, also the North right of way line of said Mulkey Road, 679.07 feet; thence S. 1° 12' 00" E. 666.00 feet to point of its intersection with the South right of way line of said Mulkey Road and the East right of way line of Gerald Avenue; thence continue S. 1° 12' 00" E. along the East right of way line of said Gerald Avenue, 2129.31 feet; thence S. 68° 48' 00" W. 1667.28 feet to the West line of said Northeast 1/4, Home N. 1° 30' 27" W. along said West line 2186.22 feet to the POINT OF BEGINNING. THESE LAND EXCEPT THE FOLLOWING DESCRIBED PARCEL OF LAND:
 COMMENCE at the Northwest corner of the NE 1/4, Section 29, Township 6 South, Range 15 East, Suwannee County, Florida, and run S. 1° 30' 27" E. along the West line of said NE 1/4, a distance of 666.00 feet to a point on the South right of way line of Mulkey Road and the POINT OF BEGINNING; thence N. 88° 53' 54" E. along said South right of way line 2129.31 feet; thence S. 1° 12' 00" E. 3498.56 feet; thence S. 68° 48' 00" W. 2105.51 feet to said West line of the NE 1/4; thence N. 1° 30' 27" W. along said West line 400.22 feet to the POINT OF BEGINNING.

DEDICATION:
 KNOW ALL MEN BY THESE PRESENTS that the THREE RIVERS ESTATES, INC., incorporated in the State of New Jersey and licensed in the State of Florida, has caused the lands herein described to be surveyed, laid out, subdivided and platted to be known as THREE RIVERS ESTATES UNIT NO. 7 in witness whereof the said Three Rivers Estates, INC. has caused these presents to be signed in its name by its President and Secretary and its Corporate Seal to be affixed, and that the streets and boulevards as shown are hereby dedicated to the public.

THREE RIVERS ESTATES, INC.

Signed: Nathan Weinstein President
 Attest: James H. Hester Secretary
 Date: March 2, 1979

ACKNOWLEDGEMENT
 STATE OF FLORIDA
 COUNTY OF DADE

I HEREBY CERTIFY that on this _____ day of March, 1979 before me personally appeared NATHAN WEINSTEIN and LOUIS HODOR, President and Secretary respectively of THREE RIVERS ESTATES, INC., a corporation under the laws of the State of New Jersey, and licensed by the State of Florida to me known to the individuals and officers described in and who executed the foregoing dedication and severally acknowledged the execution thereof to be their free act and deed and such officers thereunto duly authorized and that the official seal of said corporation is duly affixed hereto and the said dedication is the act and deed of said corporation.

Witness my hand and official seal of Dade County, State of Florida this _____ day of March, 1979.

Notary Public, State of Florida
 My Commission expires April 25, 1979

SURVEYORS CERTIFICATE
 I HEREBY CERTIFY that I am a duly authorized land surveyor and that a survey of the lands herein described has been made under my supervision and subdivided as shown on this plat and that permanent reference monuments and permanent control points have been placed as shown, and that the survey data shown complies with all of the requirements of Chapter 171, Florida Statutes.

COUNTY ATTORNEYS CERTIFICATE
 I HEREBY CERTIFY that I have examined the foregoing plat and that it complies in form with the requirements of Chapter 171, Florida Statutes.

COUNTY ATTORNEY
 DATE: _____

Bennett R. Matthews
 BENNETT R. MATTHEWS, LAND SURVEYOR
 FLA. REG. CERT. NO. 1443