
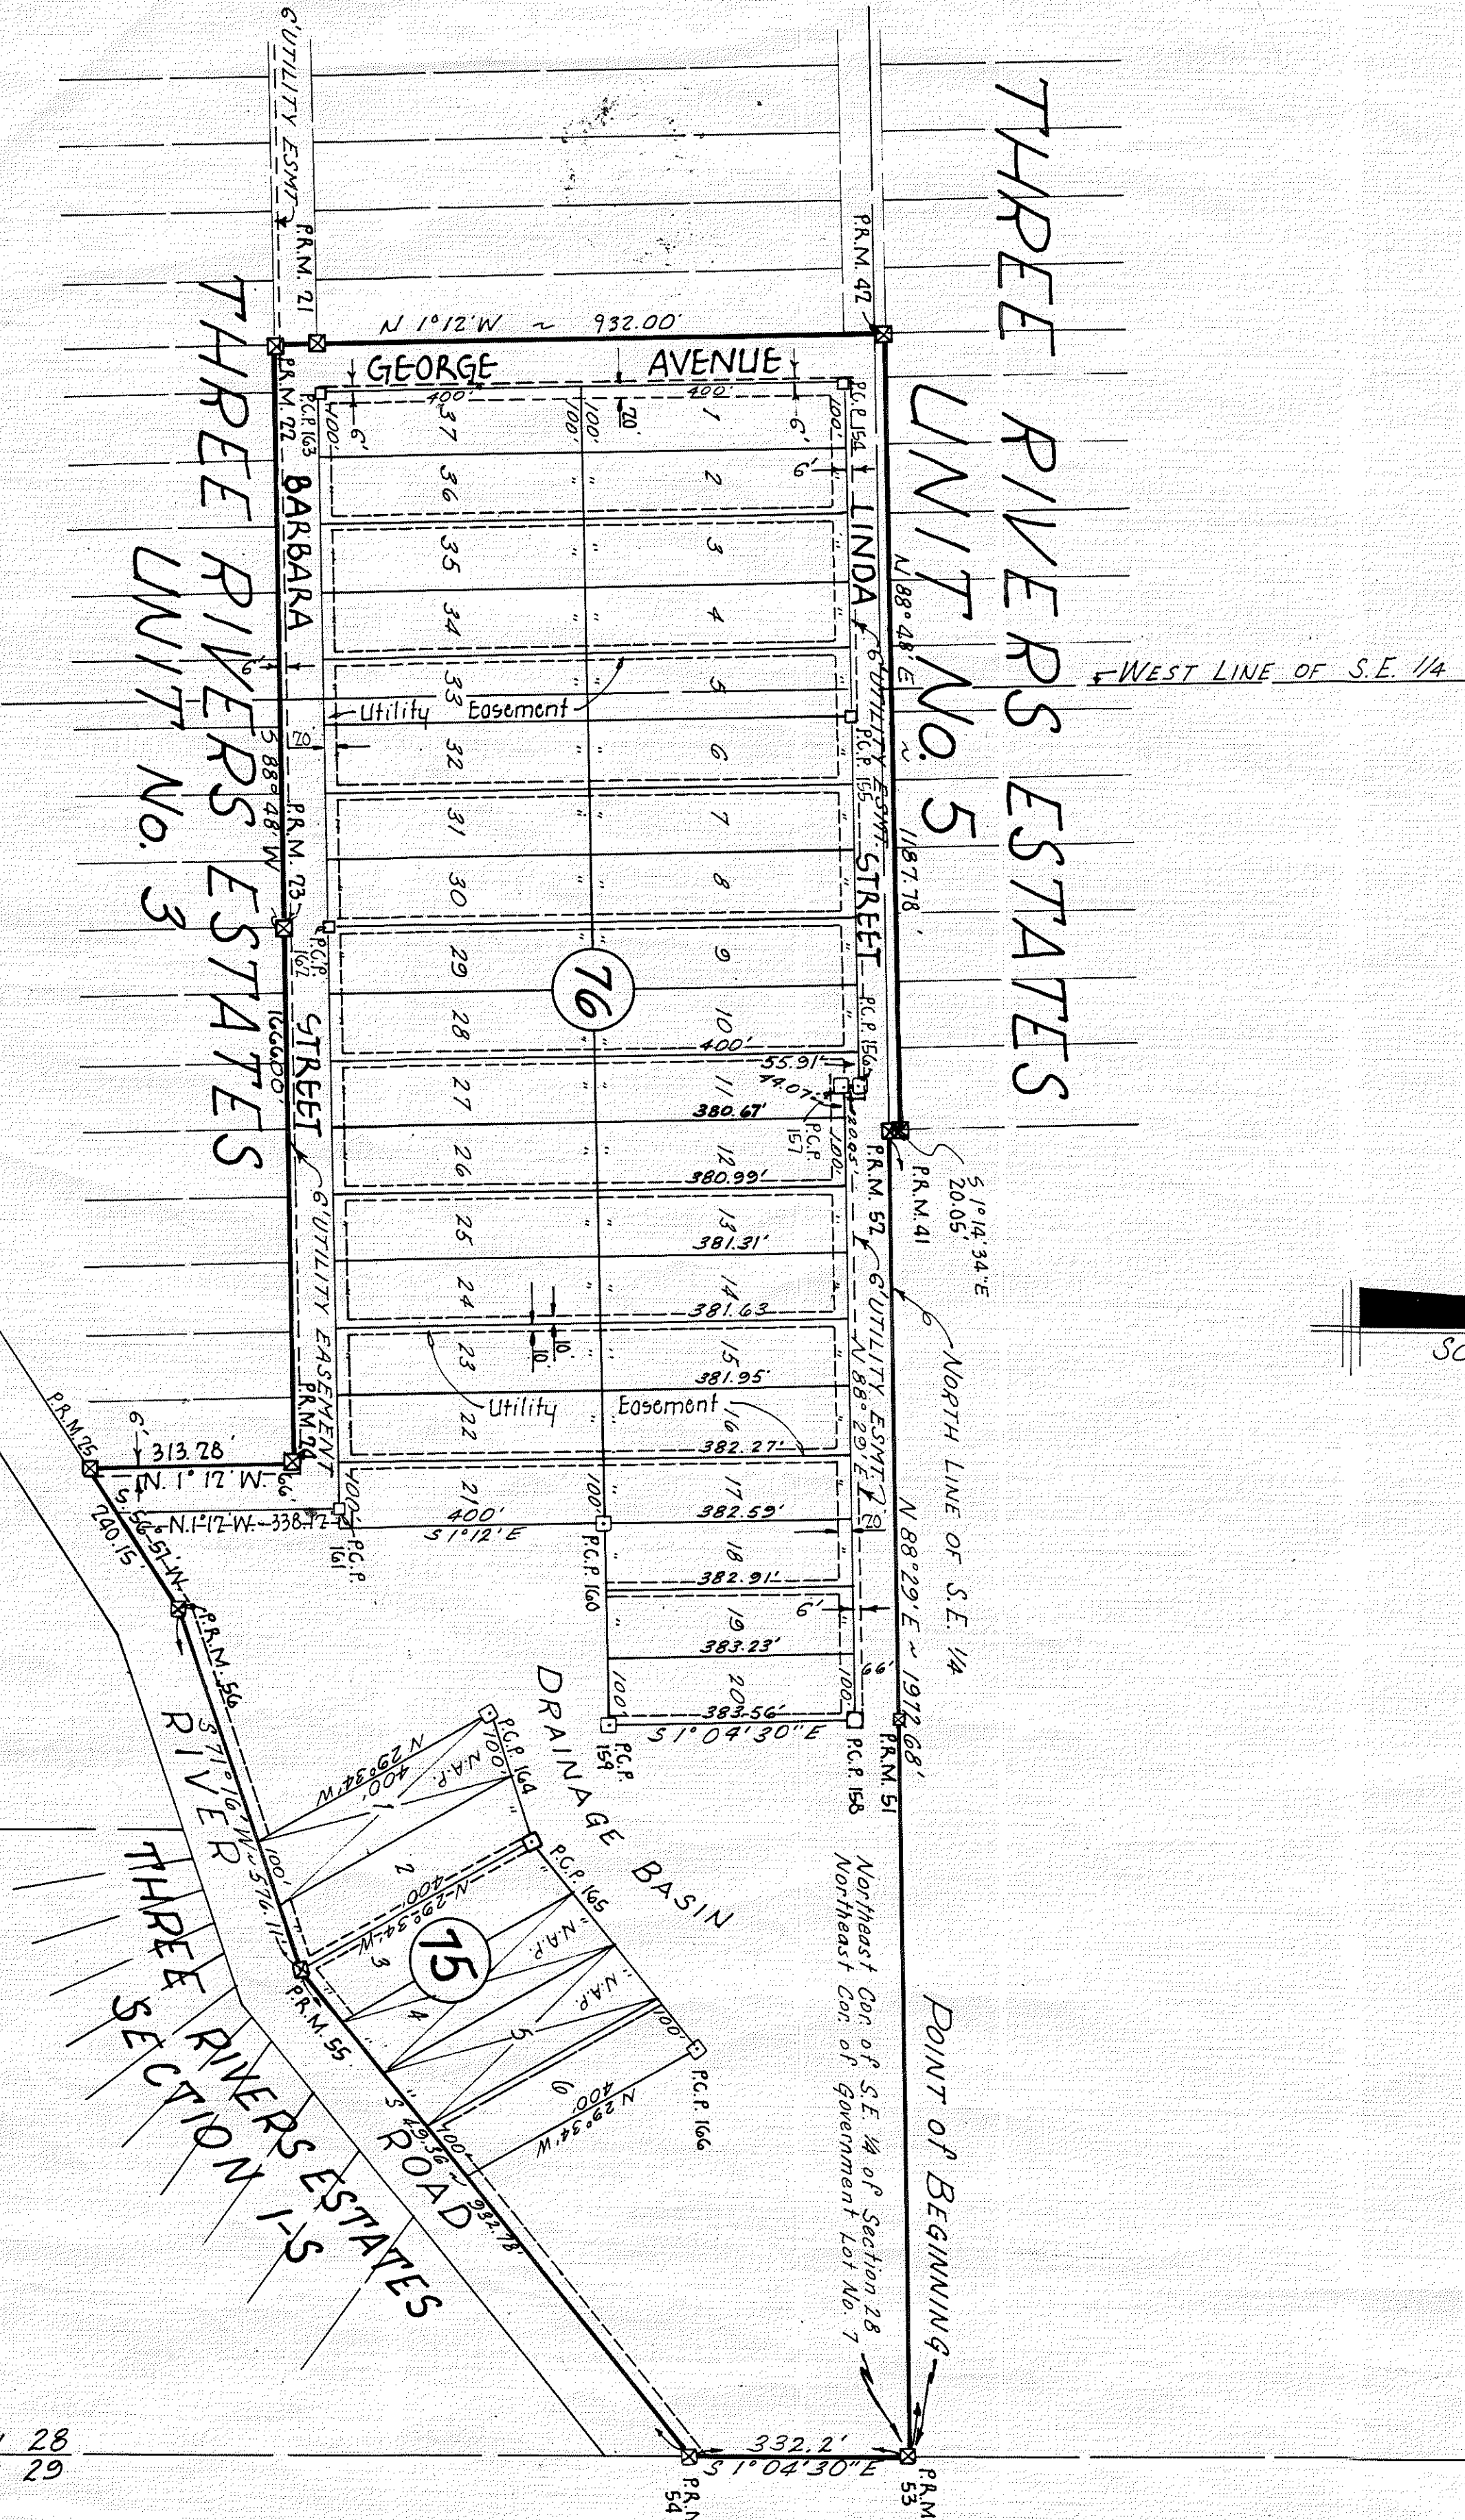


2548

Three Rivers Estates Unit 8

43

THREE RIVERS ESTATES
UNIT NO. 8
 A SUBDIVISION OF A PART OF
 SECTION 28, TOWNSHIP 6 SOUTH, RANGE 15 EAST
 SUWANNEE COUNTY, FLORIDA

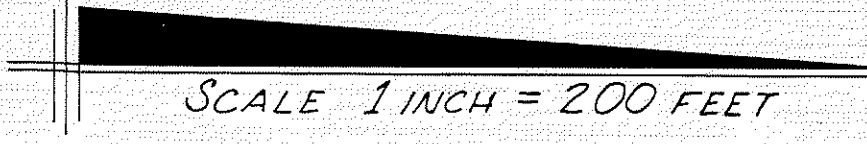

CERTIFICATE OF CLERK
 I HEREBY CERTIFY that the foregoing plat having been duly approved by the Board of County Commissioners of Suwannee County, Florida was accepted by me and filed in the public records of the public records of Suwannee County, Florida

CLERK OF CIRCUIT COURT
 SUWANNEE COUNTY, FLORIDA

- LEGEND:**
- 1. □ = Concrete P.M. unless otherwise noted.
 - 2. ⊙ = Lightwood Corner found in place.
 - 3. Concrete Monuments placed on all lot corners.
 - 4. N.A.P. = Not a part of this plat.

COUNTY ATTORNEY'S CERTIFICATE
 HEREBY CERTIFY that I have examined the foregoing plat and that it complies in form with the requirements of Chapter 171, Florida Statutes.

COUNTY ATTORNEY
 SUWANNEE COUNTY, FLORIDA

SECTION 28
 SECTION 29

DESCRIPTION:
 Begin at the Northeast corner of the S.E. 1/4 of Section 28, Township 6 South, Range 15 East, Suwannee County, Florida; said point being also the Northeast corner of Government Lot 7, and run S 70° 04' 50" E along the East line of Section 28 a distance of 332.2 feet to a point; then run N 1° 12' 16" W 541.1 feet; then S 49° 36' W along the North line of said River Road 923.78 feet; then S 77° 16' W 541.1 feet; then N 1° 12' W 313.78 feet; then S 88° 48' W 164.00 feet; then along said North line 240.15 feet; then N 88° 48' E 1181.78 feet; then S 1° 14' 34" E 20.05 feet to a point on the North line of the S.E. 1/4; then N 88° 29' E along said North line 1972.68 feet to the Point of Beginning. 1555 AND EXCEPT THE FOLLOWING DESCRIBED PARCELS OF LAND (SEE SHEET 7 OF 7)

DEDICATION:
 Know all men present that the Three Rivers Estates Inc., incorporated in the State of New Jersey, and licensed in the State of Florida, has caused the lands herein described to be Surveyed, Land Out, Subdivided, and Platted to be known as Three Rivers Estates, Unit No. 8, signed in its name by the President and Secretary and its Corporate Seal to be affixed and that the Streets and Boulevards as shown are hereby dedicated to the Public.

Signed: Henry Hooper PRESIDENT
Barbara Hooper SECRETARY
 DATE: Nov 27 1967
 THREE RIVERS ESTATES INC.

ACKNOWLEDGEMENT:
 STATE OF FLORIDA
 COUNTY OF DADE

I hereby certify, that on this 27 day of November 1967 before me personally appeared Sidney Hooper and Louis Hooper respectively, President and Secretary of Three Rivers Estates Inc., a corporation under the laws of the State of New Jersey, and that in my presence they executed the foregoing Dedication and severally acknowledged the execution thereof to be their free act and deed as such officers, hereunto duly authorized, and that the Official Seal of said Corporation is duly affixed thereto and the said Dedication is the Act and Deed of said Corporation.

Witness my hand and seal of Office, at the City of Miami, Florida this 27 day of November 1967.

Notary Public, State of Florida
 My Commission Expires 5-6-68.
Edith Henderson

SURVEYOR'S CERTIFICATION:
 I hereby certify that I am a duly authorized Land Surveyor and that a survey of the lands herein described has been made under my supervision and subdivided as shown on this plat and that permanent reference monuments and permanent control points have been placed as shown and that the survey complies with all of the requirements of Chapter 171, Florida Statutes.

Signed: Bennett R. Wattles
 BENNETT R. WATTLES
 FLA. REG. CERT # 1443

APPROVED BY COUNTY COMMISSION
 SUWANNEE COUNTY FLORIDA
 Signed: John M. ... CHAIRMAN
 DATE: Nov 27 1967 CLERK

8/31/94

58-F